

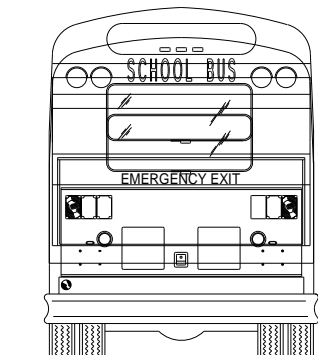



SEATING CAPACITY: 84 + DRIVER

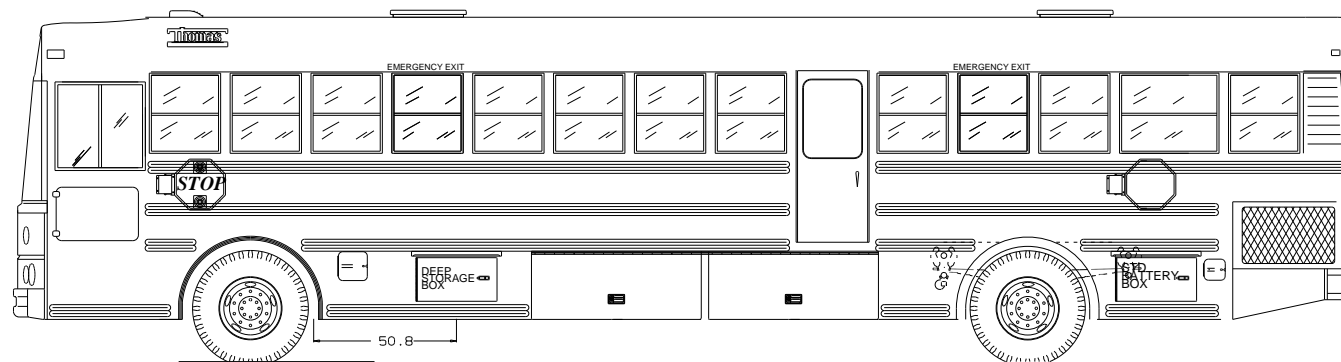


CAUTION - LEFT SIDE BARRIER IS NOT IN STANDARD LOCATION, SEE SEATING PLAN.
 CAUTION! - RIGHT SIDE BARRIER IS NOT IN STANDARD LOCATION, SEE SEATING PLAN.

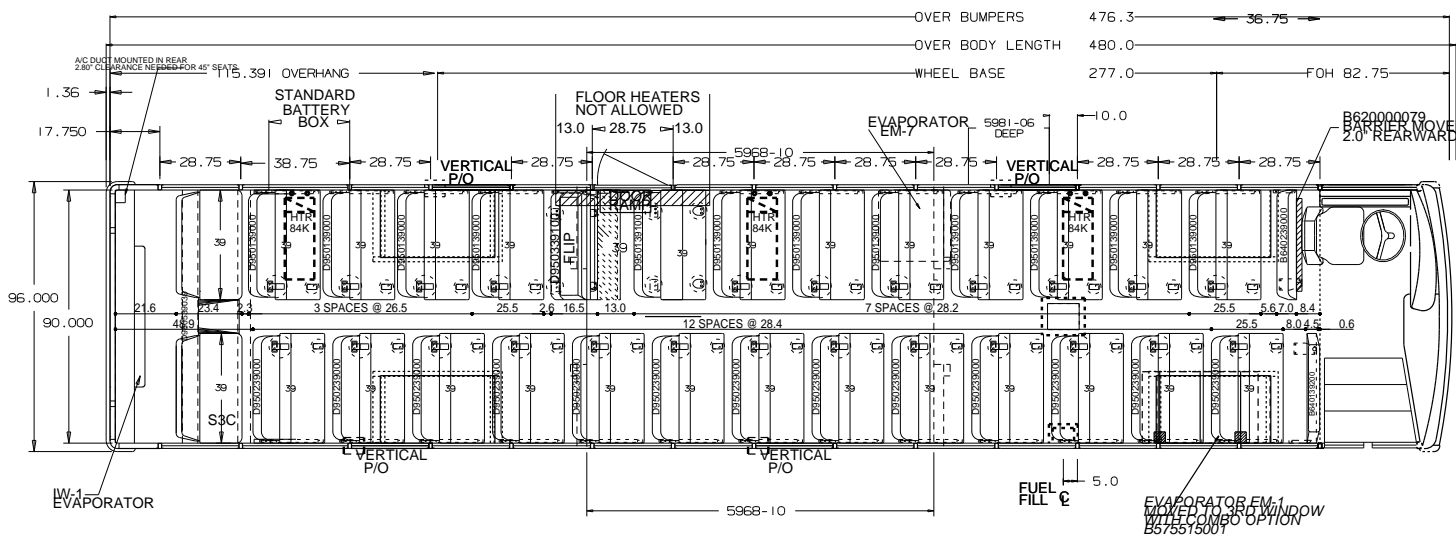

EQUIPPED WITH ALLISON TRANSMISSION

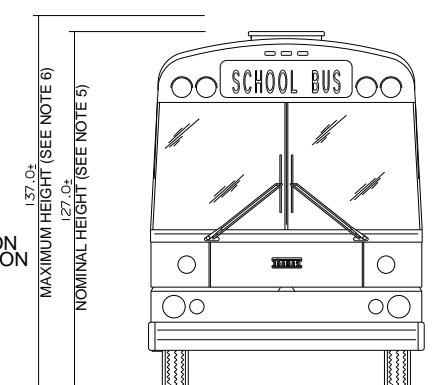

NOTES:
 UNIT EQUIPPED WITH PLYWOOD FLOOR

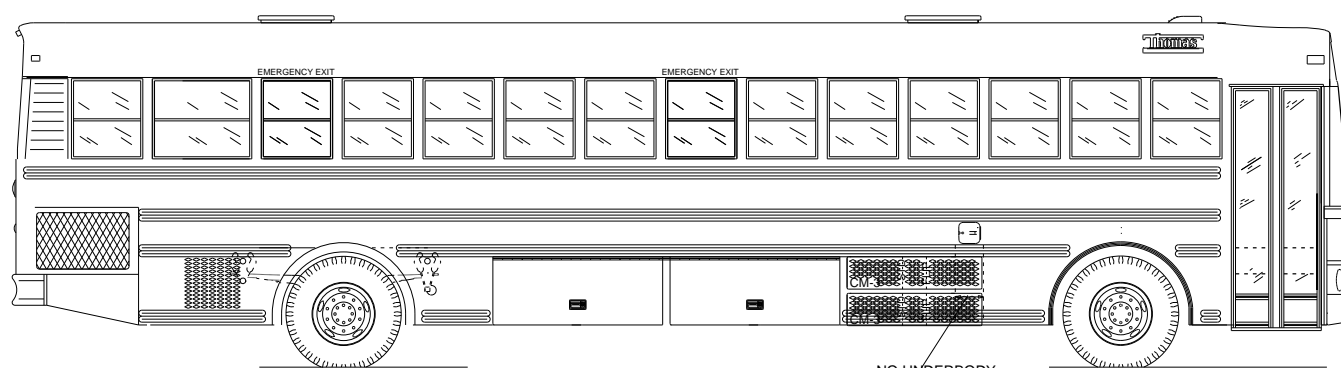

Model: Saf-T-Liner HDX
 Quote Number: 397934
 Locality: UT

- GENERAL NOTES**
- SOME ITEMS, SUCH AS CV MIRRORS, ROOF LUGGAGE RACKS, AND OTHER ITEMS, ARE SHOWN IN ONE VIEW ONLY FOR CLARITY.
 - THIS DRAWING IS A REPRESENTATION ONLY AND MAY NOT HAVE ALL ITEMS REQUIRED. PLEASE REFER TO ORDER!
 - THE CLEARANCE BETWEEN BOTTOM OF BUS OR BOTTOM OF UNDERBODY COMPARTMENTS AND GROUND WILL VARY ACCORDING TO TIRE SIZE, BUS LOAD, AND SUSPENSION TYPE.
 - THE MAXIMUM WIDTH AT BELT LINE OVER GUARD RAILS IS 96".
 - THE MAXIMUM BUS HEIGHT IS BASED ON A STANDARD BODY AND LARGEST TIRE SIZE.
 - THE MAXIMUM BUS HEIGHT IS BASED ON BODY WITH OPTIONS SUCH AS A/C UNITS, STROBE LIGHT, CARRIER SUSPENSION ETC.
 - OVER BUMPER DIMENSION DOES NOT TAKE INTO ACCOUNT OPTIONS THAT MAY ADD TO THE TOTAL LENGTH OF THE BUS, SUCH AS MIRRORS, LIGHTS AND CROSSING ARMS.
- THIS DRAWING AND ALL INFORMATION PROVIDED WITH IT ARE THE PROPERTY OF THOMAS BUILT BUSES, INC. ANY REPRODUCTION OR DISTRIBUTION OF THIS MATERIAL OR ANY PART WITHOUT WRITTEN PERMISSION OF THOMAS BUILT BUSES, INC. IS STRICTLY PROHIBITED. COPYRIGHT THOMAS BUILT BUSES, INC.


SIDE	ROW	SPACING	KNEE ROOM
LEFT		28.2	26.7
LEFT		26.5	25.0
RIGHT		28.4	26.9

THOMAS BUILT BUSES, INC
 HIGH POINT, NC

TITLE: **PLAN AND ELEVATION BODY 141YS**

DRN: 04-18-24 BY: T. Dean
 SCALE: 3/8"=12" SIZE: DWG. NO. 892041

ALL DIMENSIONS ARE FOR REFERENCE ONLY!!

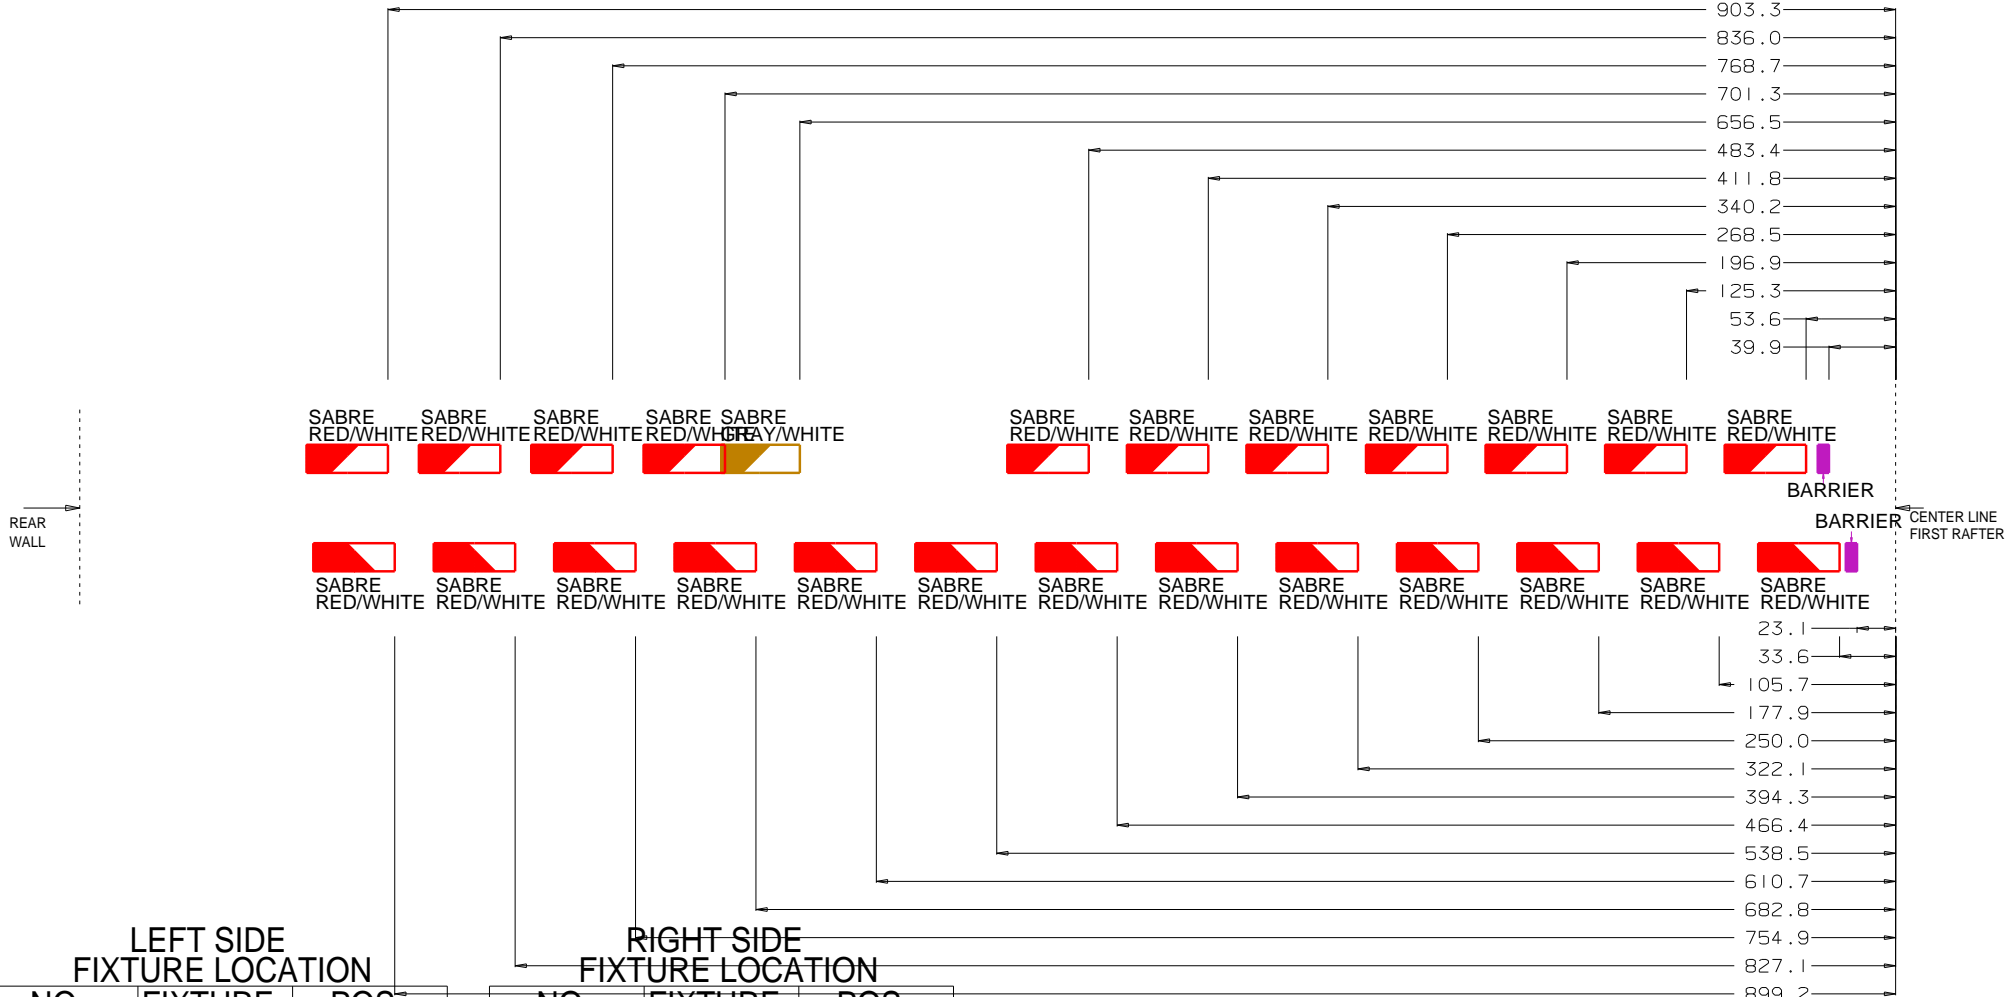

REAR WALL

CENTER LINE FIRST RAFTER

**LEFT SIDE
FIXTURE LOCATION**


NO	FIXTURE	POS
1	BARRIER	39.9
2	Red/White	53.6
3	Red/White	125.3
4	Red/White	196.9
5	Red/White	268.5
6	Red/White	340.2
7	Red/White	411.8
8	Red/White	483.4
9	Grey/White	656.5
10	Red/White	701.3
11	Red/White	768.7
12	Red/White	836.0
13	Red/White	903.3

**RIGHT SIDE
FIXTURE LOCATION**

NO	FIXTURE	POS
1	BARRIER	23.1
2	Red/White	33.6
3	Red/White	105.7
4	Red/White	177.9
5	Red/White	250.0
6	Red/White	322.1
7	Red/White	394.3
8	Red/White	466.4
9	Red/White	538.5
10	Red/White	610.7
11	Red/White	682.8
12	Red/White	754.9
13	Red/White	827.1
14	Red/White	899.2

NOTES: ALL DIMENSIONS ARE IN CENTIMETERS (CM)
UNLESS OTHERWISE INDICATED.

ALL FIXTURE DIMENSIONS ARE REFERENCED FROM
THE END OF THE SEAT RAIL

 INDICATES BARRIER MOUNTING POSITION.
0 DIMENSION INDICATES BARRIER
MOUNTED IN STANDARD HOLE.

FRONT OF BUS


Model: Saf-T-Liner HDX
Quote Number: 397934
Locality: UT

**ALL DIMENSIONS ARE
FOR REFERENCE ONLY**


- GENERAL NOTES
1. SOME ITEMS, SUCH AS CV MIRRORS, ROOF LUGGAGE RACKS, AND OTHER ITEMS, ARE SHOWN IN ONE VIEW ONLY FOR CLARITY.
 2. THIS DRAWING IS A REPRESENTATION ONLY AND MAY NOT HAVE ALL ITEMS REQUIRED. PLEASE REFER TO ORDER.
 3. THE CLEARANCE BETWEEN THE FLOOR OF THE BUS OR BOTTOM OF UNDERBODY COMPARTMENTS AND GROUND WILL VARY ACCORDING TO TIRE SIZE, BUS LOAD, AND SUSPENSION TYPE.
 4. THE MAXIMUM WIDTH AT BELT LINE OVER GUARD RAIL IS 96".

THOMAS BUILT BUSES, INC
HIGH POINT, NC WOODSTOCK, CANADA

TITLE **SEAT RAIL FIXTURE DRILLING
BODY 141YS**

CAD DRAWING
DO NOT
MAKE MANUAL
CHANGES

DRN: 04-18-24 BY: T. Dean
SCALE 3/8"=12" SIZE S DWG. NO. 892041

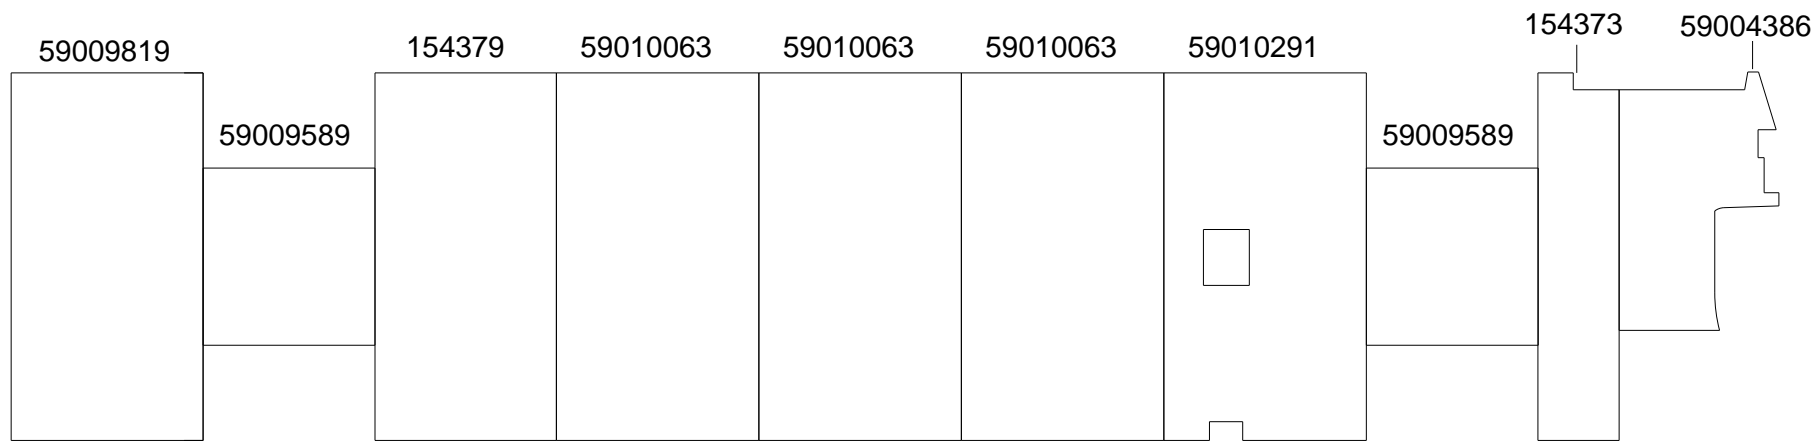

RAW PART	CUSTOM PART	QTY
59004386		
154373		
59009589		
59010291		
59010063		
59010063		
59010063		
154379		
59009589		
59009819		

FRONT OF BUS

Model: Saf-T-Liner HDX
 Quote Number: 397934
 Locality: UT

ALL DIMENSIONS ARE FOR REFERENCE ONLY


- GENERAL NOTES**
- SOME ITEMS, SUCH AS CV MIRRORS, ROOF LUGGAGE RACKS, AND OTHER ITEMS, ARE SHOWN IN ONE VIEW ONLY FOR CLARITY.
 - THIS DRAWING IS A REPRESENTATION ONLY AND MAY NOT HAVE ALL ITEMS REQUIRED. PLEASE REFER TO ORDER.
 - THE CLEARANCE BETWEEN BOTTOM OF BUS OR BOTTOM OF UNDERBODY COMPARTMENTS AND GROUND WILL VARY ACCORDING TO TIRE SIZE, BUS LOAD, AND SUSPENSION TYPE.
 - THE MAXIMUM WIDTH AT BELT LINE OVER GUARD RAILS IS 96".
 - THE NOMINAL BUS HEIGHT IS BASED ON A STANDARD BODY AND LARGEST TIRE SIZE.
 - THE MAXIMUM BUS HEIGHT IS BASED ON BODY WITH OPTIONS SUCH AS A/C UNITS, STROBE LIGHT, LARGEST SUSPENSION ETC.
 - OVER BUMPER DIMENSION DOES NOT TAKE INTO ACCOUNT OPTIONS THAT MAY ADD TO THE TOTAL LENGTH OF THE BUS, SUCH AS MIRRORS, LIGHTS AND CROSSING ARMS.

THIS DRAWING AND ALL INFORMATION PROVIDED WITH IT ARE THE PROPERTY OF THOMAS BUILT BUSES, INC. ANY REPRODUCTION OR DISTRIBUTION OF THIS MATERIAL OR ANY PART WITHOUT WRITTEN PERMISSION OF THOMAS BUILT BUSES, INC. IS STRICTLY PROHIBITED. COPYRIGHT 2004 THOMAS BUILT BUSES, INC.

THOMAS BUILT BUSES, INC
 HIGH POINT, NC

TITLE **PLYWOOD FLOOR BODY 141YS**

DRN: 04-18-24 BY: T. Dean SIZE DWG. NO. **S 892041**

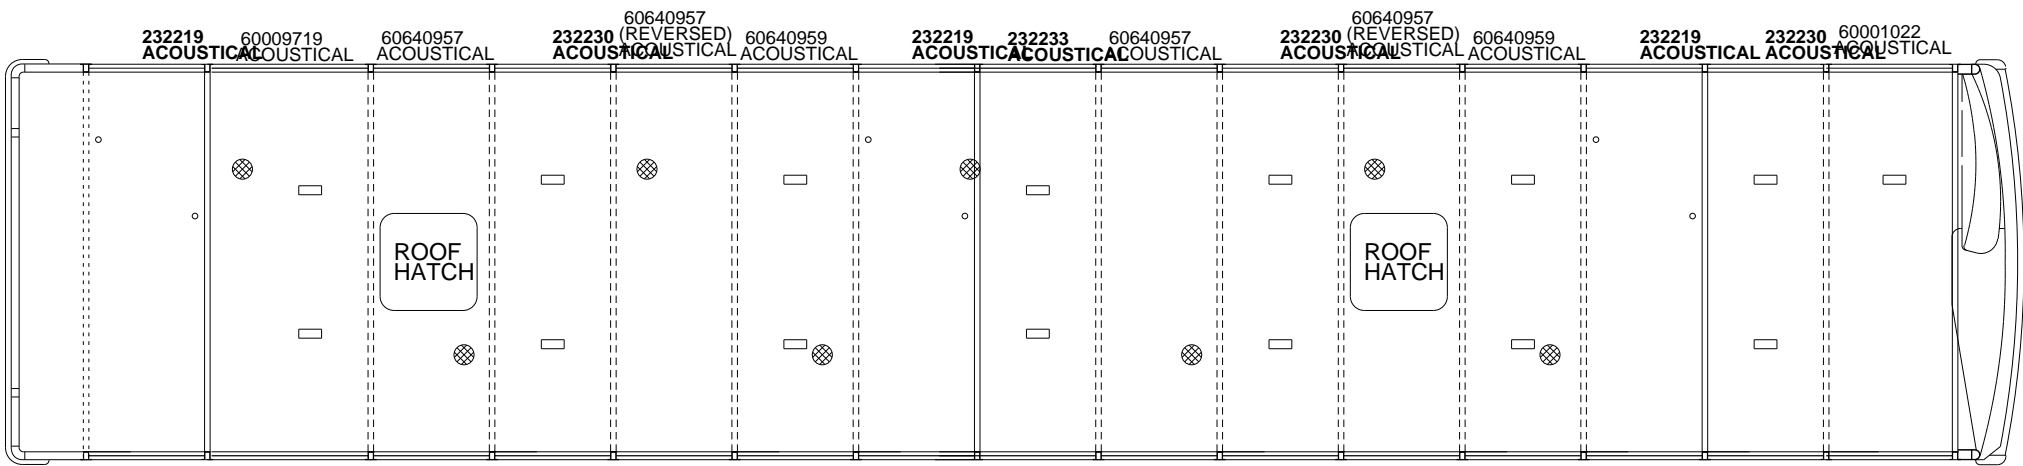

BILL OF MATERIAL SUMMARY

PART NUMBER	QTY
60001022	1
B533609000	4
232219	3
60640959	2
60640957	4
60009719	1

- ANTENNA CUT OUT
- ⊗ SPEAKER
- ▭ DOME LIGHT
- ⊕ VENT

ALL DIMSNSIONS ARE FOR REFERENCE ONLY

GENERAL NOTES

1. SOME ITEMS, SUCH AS CV MIRRORS, ROOF LUGGAGE RACKS, AND OTHER ITEMS, ARE SHOWN IN ONE VIEW ONLY FOR CLARITY.
2. THIS DRAWING IS A REPRESENTATION ONLY AND MAY NOT HAVE ALL ITEMS REQUIRED. PLEASE REFER TO ORDER#.
3. THE CLEARANCE BETWEEN BOTTOM OF BUS OR BOTTOM OF UNDERBODY COMPARTMENTS AND GROUND WILL VARY ACCORDING TO TIRE SIZE, BUS LOAD, AND SUSPENSION TYPE.
4. THE MAXIMUM WIDTH AT BELT LINE OVER GUARD RAILS IS 96".

THIS DRAWING AND ALL INFORMATION PROVIDED WITH IT ARE THE PROPERTY OF THOMAS BUILT BUSES, INC. ANY REPRODUCTION OR DISTRIBUTION OF THIS MATERIAL OR ANY PART THEREOF WITHOUT PERMISSION OF THOMAS BUILT BUSES, INC. IS STRICTLY PROHIBITED. COPYRIGHT ©2008 THOMAS BUILT BUSES, INC.

THOMAS BUILT BUSES, INC
HIGH POINT, NC WOODSTOCK, CANADA

TITLE **HEADLINING ASSEMBLY BODY 141YS**

DRN: 04-18-24 BY: T. Dean SIZE S DWG. NO. 892041

SCALE 3/8"=12"

FRONT OF BUS



Model: Saf-T-Liner HDX
Quote Number: 397934
Locality: UT

***** WEIGHT O.K. *****

SEATINGPLAN: 892041
 ORDER NO: 397934
 YARD NO:
 BODY MODEL: 141YS
 CHASSIS MAKE: THOS
 WHEELBASE: 277.0
 DATE: 04-18-24
 TIME: 08:20:20

Weight Summary	Front	%Front	Rear	%Rear	Total
Total Weight	12531.48	37%	21740.52	63%	34272.00
Allowables	13220.00		23000.00		36200.00
Unladen	8487.36	35%	15554.64	65%	24042.00
Base Body	3527.13		4077.87		7605.00
Body Options	1990.57		2552.43		4543.00
Base Chassis	2523.00		7433.00		9956.00
Chassis Options	446.66		1491.34		1938.00
Passenger	4044.12		6185.88		10230.00
State Special	0.00		0.00		0.00

NOTES:

 * THE WEIGHT AND AXLE RATINGS IN THIS REPORT APPLY ONLY TO *
 * ORDER NO. 397934 AND REFERENCE SEATING PLAN 892041 *
 * ANY OPTIONS EXCEEDING 20 LBS. OR SEATING PLAN CHANGES NOT ON *
 * THIS REPORT OR MADE AFTER THE SUBMISSION DATE AND TIME WILL *
 * NULLIFY RESPONSIBILITY OF THOMAS BUILT BUSES ENGINEERING *
 * DEPARTMENT OF THE SAFE OPERATION OF THE VEHICLE *

* THIS SHEET MUST ACCOMPANY ORIGINAL ORDER.
 SIGNATURE OF ENGINEERING APPROVAL:

Cherry, Kevin

***** BODY OPTIONS *****		Front	Rear	Total
Option	Description			
B158006141	MARINE GRADE PLYWOOD FLOOR	217.58	272.42	490.00
B202001000	FIRE EXTINGUISHER 5 LB.	4.95	0.05	5.00
B20500T000	KIT-FIRST AID,24 UNIT,UTAH	4.00	0.00	4.00
B20600T000	KIT-BODY FLUID CLEAN-UP,UTAH	2.99	0.01	3.00
B209006000	REFL TRIANGLES 3-DRVR'S COMPT	10.88	0.12	11.00
B212001001	ACC COMPT W/GLASS,LOCK,BUZZER	19.75	1.25	21.00
B216010000	(2)DEFROSTER FANS-MTD OVER W/S	2.98	0.02	3.00
B230000000	AIR HORN-BENEATH FLOOR	4.00	0.00	4.00
B231015000	BACKING ALARM-HVY DUTY-112DB	-0.75	2.75	2.00
B231021000	MIRROR-INT 6"X30"CAM-LEVR LOCK	2.00	0.00	2.00
B258001400	O/S SPKR HORN-CHAS-MTD (TRAN)	1.83	0.17	2.00
B259119001	GPS-ZONAR SYSTEM, HDX	3.00	0.00	3.00
B260305008	PREMIUM SPEAKERS - EIGHT (8)	9.00	0.00	9.00
B260405001	RADIO-AM/FM DEA700,TRANS W/PAG	5.81	-0.81	5.00
B294276E21	SIGN-STP, ELE FT LED "STOP"	11.65	0.35	12.00
B294775E21	SIGN-STOP,ELE REAR LED "STOP"	-2.00	14.00	12.00
B295002000	DRIVER ALERT ELECTRONIC SIGN	-1.66	5.66	4.00
B295002000	DRIVER ALERT ELECTRONIC SIGN	4.53	-0.53	4.00
B320207141	DOVE LIGHTS - LED	3.41	4.59	8.00
B323005000	LED DRIVER'S DOVE LIGHT	1.00	0.00	1.00
B333108000	7" LED DIRECTION LTS-FRONT	3.00	0.00	3.00
B342200005	SDE DIR-PIN AM TRN,RR OF FT WH	1.82	0.18	2.00
B342200016	SDE DIR-PIN RED TURN,REAR	-0.73	2.73	2.00

* * * WEIGHT DISTRIBUTION REPORT * * *

B358028006	LED WRNG LGTS-STROBE 4AMB/4RED	4.41	5.59	10.00
B358204000	HALO 8-LIGHT WARN SYSTEM	2.62	3.38	6.00
B368504000	HEADLIGHTS - LED, TRANSIT	5.20	-1.20	4.00
B412004050	84,000 BTU HEATER-LS	19.31	3.69	23.00
B412007050	84,000 BTU HEATER-LS	9.98	13.02	23.00
B412013050	84,000 BTU HEATER-LS	-3.67	26.67	23.00
B429000000	SIDE DOOR RAMP	1.35	3.65	5.00
B525279002	HATCH-RF ESC ADV ENG GRAY (2)	16.14	0.86	17.00
B531000141	78" HEADROOM	39.00	133.00	172.00
B540100141	SMOOTH SIDE SHEETS - 16 GAUGE	83.27	242.73	326.00
B544300000	GUARD RAILS-LIFT/SIDE EMER DR	4.00	24.00	28.00
B566001000	FRT MUD FLPS RUB 15"W -W/LOGO	7.00	0.00	7.00
B566005000	REAR RUB MUD FLPS 22.5W W/LOGO	-0.76	7.76	7.00
B571001000	FENDERETTES (4)	6.00	6.00	12.00
B574127141	PADDED RAILS-BLACK FIRE BLOCK	8.29	36.71	45.00
B579101000	STATIC VENT FRONT-TRANSIT, STD	3.33	-0.33	3.00
B596810000	LUGGAGE COMPT-THRU,DELUXE-125"	244.77	350.23	595.00
B598106001	STORAGE COMPT-LS FRT, LOCK	36.67	13.33	50.00
B599063000	BATTERY BOX - STANDARD	-8.06	57.06	49.00
B599309002	BODY ADJ-LAP/SHLD DAV F/DIESEL	0.00	0.00	0.00 **
B599334000	BODY ADJUSTMENT-HDX 2010 EPA	0.00	0.00	0.00 **
B620000079	LS BARRIER MOVED REARWARD 2"	0.00	-0.00	0.00 **
B621006076	ASSIST RAIL BARRIER YELLOW HDX	2.27	-0.27	2.00
B640139200	39" BARR-VERT,WALL MT 45"H RS RIGHT SIDE	34.88	-3.88	31.00
B640239000	39"8DEG BARR-REV. WALL-MT 45"H LEFT SIDE	33.92	-2.92	31.00
D900104001	SEAT-DRIVER NATIONAL W/HEAT	60.79	-10.79	50.00
D900302001	ARMREST NATIONAL DR'S ST. BOTH	4.85	1.15	6.00
D900503007	PEDESTAL-NATIONAL AIR 2 SHOCKS	38.82	9.18	48.00
D901600001	ELEC-PEDESTAL, HEATED SEAT NAT	84.00	0.00	84.00
D950139000	SBR 39 LS WALL LEFT SIDE	61.44	-1.44	60.00
D950139000	SBR 39 LS WALL LEFT SIDE	55.33	4.67	60.00
D950139000	SBR 39 LS WALL LEFT SIDE	49.22	10.78	60.00
D950139000	SBR 39 LS WALL LEFT SIDE	43.12	16.88	60.00
D950139000	SBR 39 LS WALL LEFT SIDE	37.01	22.99	60.00
D950139000	SBR 39 LS WALL LEFT SIDE	30.90	29.10	60.00
D950139000	SBR 39 LS WALL LEFT SIDE	24.79	35.21	60.00
D950139000	SBR 39 LS WALL LEFT SIDE	6.21	53.79	60.00
D950139000	SBR 39 LS WALL LEFT SIDE	0.47	59.53	60.00
D950139000	SBR 39 LS WALL LEFT SIDE	-5.27	65.27	60.00
D950139000	SBR 39 LS WALL LEFT SIDE	-11.01	71.01	60.00
D950139100	SBR 39 LS FLOOR LEFT SIDE	22.42	49.58	72.00
D950239000	SBR 39 RS WALL RIGHT SIDE	63.15	-3.15	60.00
D950239000	SBR 39 RS WALL RIGHT SIDE	57.00	3.00	60.00
D950239000	SBR 39 RS WALL RIGHT SIDE	50.85	9.15	60.00
D950239000	SBR 39 RS WALL RIGHT SIDE	44.70	15.30	60.00
D950239000	SBR 39 RS WALL RIGHT SIDE	38.55	21.45	60.00
D950239000	SBR 39 RS WALL RIGHT SIDE	32.39	27.61	60.00
D950239000	SBR 39 RS WALL RIGHT SIDE	26.24	33.76	60.00
D950239000	SBR 39 RS WALL RIGHT SIDE	20.09	39.91	60.00
D950239000	SBR 39 RS WALL RIGHT SIDE	13.94	46.06	60.00
D950239000	SBR 39 RS WALL RIGHT SIDE	7.79	52.21	60.00
D950239000	SBR 39 RS WALL RIGHT SIDE	1.64	58.36	60.00
D950239000	SBR 39 RS WALL RIGHT SIDE	-4.52	64.52	60.00
D950239000	SBR 39 RS WALL RIGHT SIDE	-10.67	70.67	60.00
D950339100	SBR 39 LS FLIP LEFT SIDE	12.93	62.07	75.00
D980539039	S3C 39"/39" DAVENPORT LEFT SIDE	-19.75	87.75	68.00
STDYRRSHL	STD DAVENPORT SHELF FOR ER	0.00	0.00	0.00 **
STDPACDUCT	DUCT TO SHOW 3.2" EVAPORATOR REAR CLEARANCE	0.00	0.00	0.00 **
STDPACEM1R	FS65 AC EVAPORATOR MODEL EM1 RIGHT SIDE MNT	113.48	-15.48	98.00
STDRHLPR78	STD ROOF HATCH LO PRO 78" HR	-1.04	18.04	17.00
STDRHLPR78	STD ROOF HATCH LO PRO 78" HR	13.08	3.92	17.00
STDYACEM7L	EM7 EVAPORATOR LEFT SIDE HDX EF	65.55	24.45	90.00
STDYACIW1C	HDX AC EVAPORATOR IW-1 CTR MT	-6.99	57.99	51.00
STDYCM3-1R	CM3 CONDENSER RIGHT SIDE HDX -REV	71.46	26.54	98.00
STDYCM3-1R	CM3 CONDENSER RIGHT SIDE HDX -REV	71.46	26.54	98.00
STDYDFTKLS	DEF TANK DOOR LS HDX	-32.76	182.76	150.00

Body Option Total		1990.57	2552.43	4543.00

***** CHASSIS OPTIONS *****				
Option	Description	Front	Rear	Total
C136008000	DET FT AXLE-14,600 LB. VS STD	35.00	0.00	35.00
C182900000	TRIPLE 12-VLT GRP 31 BATTERIES	-20.40	147.40	127.00
C242600300	CUMMINS L9-300 ENGINE (HDX)	-172.74	722.74	550.00
C250012000	CHASIS A/C KIT-05K,270AMP(HDX)	-11.12	42.12	31.00
C336504000	100 GAL FUEL TANK BTR	343.92	12.08	356.00

C340202000	STEPWELL GUARD (HDX)	25.05	-5.05	20.00
C340500000	TOW HOOKS, FRONT - TWO (2)	12.89	-2.89	10.00
C343000000	ENGINE SKID BAR	-20.00	74.00	54.00
C430500000	FRONT SUSPENSION CAP. 14600 LB	10.00	0.00	10.00
C443000000	HENDRICKSN"COMFORT AIR"SUSPENS	0.00	-70.00	-70.00
C531151000	MICHELIN 11R22.5 16H PLY XDN2	0.00	524.00	524.00
C531603000	MICHELIN 11R22.5 16(H)PLY XZE2	252.00	0.00	252.00
C602808318	ALLISON 3000 PTS TRANSMISSION	-7.93	46.93	39.00

Chassis Option Total		446.66	1491.34	1938.00

***** PASSENGER WEIGHTS *****						
# Option	Description	Side	Front	Rear	Total	
1 B620000079	LS BARRIER MOVED REARWARD 2"	SIDE	169.90	-19.90	150.00	
3 D950139000	SBR 39 LS WALL LEFT SIDE	LEFT SIDE	372.54	-12.54	360.00	
3 D950139000	SBR 39 LS WALL LEFT SIDE	LEFT SIDE	335.89	24.11	360.00	
3 D950139000	SBR 39 LS WALL LEFT SIDE	LEFT SIDE	299.24	60.76	360.00	
3 D950139000	SBR 39 LS WALL LEFT SIDE	LEFT SIDE	262.59	97.41	360.00	
3 D950139000	SBR 39 LS WALL LEFT SIDE	LEFT SIDE	225.94	134.06	360.00	
3 D950139000	SBR 39 LS WALL LEFT SIDE	LEFT SIDE	189.29	170.71	360.00	
3 D950139000	SBR 39 LS WALL LEFT SIDE	LEFT SIDE	152.64	207.36	360.00	
3 D950139100	SBR 39 LS FLOOR LEFT SIDE	LEFT SIDE	115.99	244.01	360.00	
3 D950339100	SBR 39 LS FLIP LEFT SIDE	LEFT SIDE	65.96	294.04	360.00	
3 D950139000	SBR 39 LS WALL LEFT SIDE	LEFT SIDE	41.13	318.87	360.00	
3 D950139000	SBR 39 LS WALL LEFT SIDE	LEFT SIDE	6.69	353.31	360.00	
3 D950139000	SBR 39 LS WALL LEFT SIDE	LEFT SIDE	-27.75	387.75	360.00	
3 D950139000	SBR 39 LS WALL LEFT SIDE	LEFT SIDE	-62.19	422.19	360.00	
6 D980539039	S3C 39"/39" DAVENPORT LEFT SIDE	LEFT SIDE	-201.31	921.31	720.00	
3 D950239000	SBR 39 RS WALL RIGHT SIDE	RIGHT SIDE	382.81	-22.81	360.00	
3 D950239000	SBR 39 RS WALL RIGHT SIDE	RIGHT SIDE	345.90	14.10	360.00	
3 D950239000	SBR 39 RS WALL RIGHT SIDE	RIGHT SIDE	308.99	51.01	360.00	
3 D950239000	SBR 39 RS WALL RIGHT SIDE	RIGHT SIDE	272.08	87.92	360.00	
3 D950239000	SBR 39 RS WALL RIGHT SIDE	RIGHT SIDE	235.17	124.83	360.00	
3 D950239000	SBR 39 RS WALL RIGHT SIDE	RIGHT SIDE	198.26	161.74	360.00	
3 D950239000	SBR 39 RS WALL RIGHT SIDE	RIGHT SIDE	161.35	198.65	360.00	
3 D950239000	SBR 39 RS WALL RIGHT SIDE	RIGHT SIDE	124.44	235.56	360.00	
3 D950239000	SBR 39 RS WALL RIGHT SIDE	RIGHT SIDE	87.53	272.47	360.00	
3 D950239000	SBR 39 RS WALL RIGHT SIDE	RIGHT SIDE	50.62	309.38	360.00	
3 D950239000	SBR 39 RS WALL RIGHT SIDE	RIGHT SIDE	13.71	346.29	360.00	
3 D950239000	SBR 39 RS WALL RIGHT SIDE	RIGHT SIDE	-23.20	383.20	360.00	
3 D950239000	SBR 39 RS WALL RIGHT SIDE	RIGHT SIDE	-60.11	420.11	360.00	

Passenger Totals			4044.12	6185.88	10230.00	