



SEATING CAPACITY: 18 + 1 WC + DRIVER


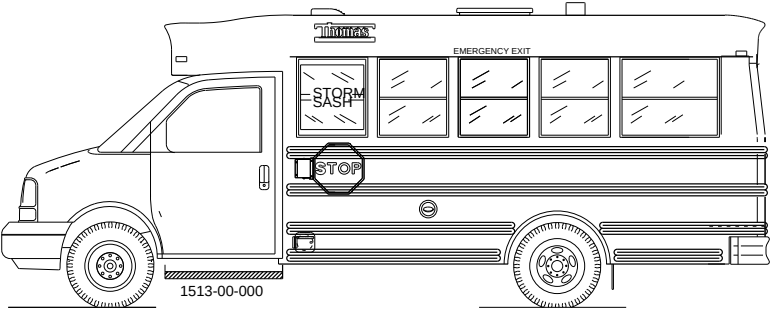


S T A R S EQUIPPED

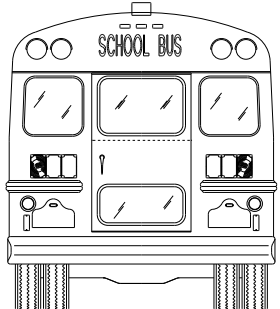


CAUTION! - LEFT SIDE BARRIER IS NOT IN STANDARD LOCATION, SEE SEATING PLAN.

CAUTION! - RIGHT SIDE BARRIER IS NOT IN STANDARD LOCATION, SEE SEATING PLAN.

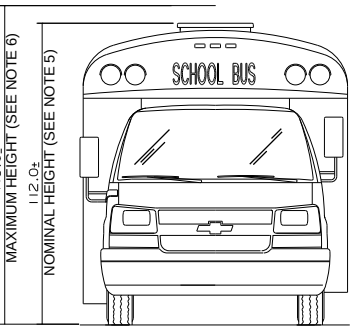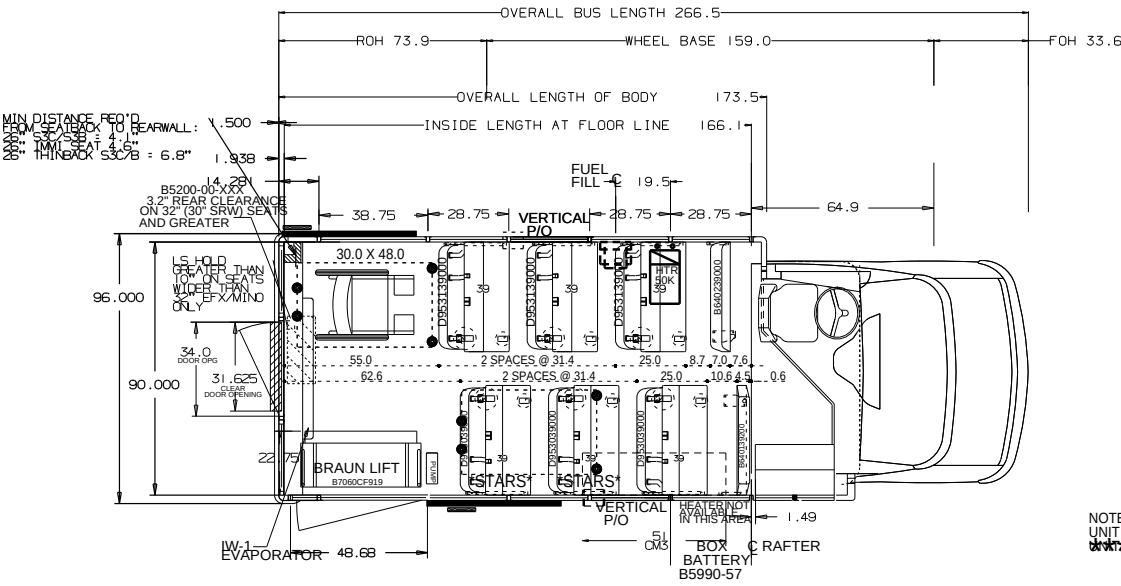

NOTES:
UNIT EQUIPPED WITH PLYWOOD FLOOR
AND REINFORCEMENT

DEMO UNIT

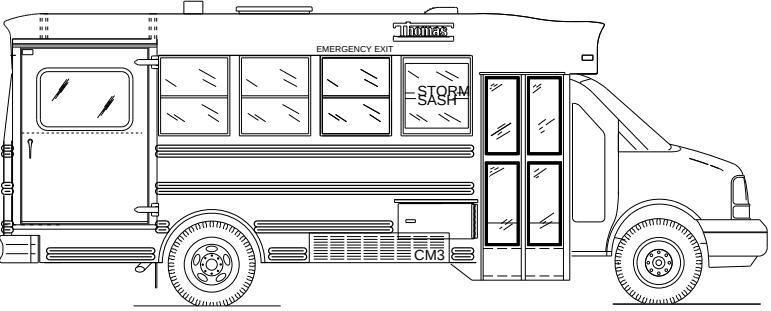

Model: Minotour DRW
Quote Number: 416223
Locality: WY

- GENERAL NOTES
- SOME ITEMS, SUCH AS CV MIRRORS, ROOF LUGGAGE RACKS, AND OTHER ITEMS, ARE SHOWN IN ONE VIEW ONLY FOR CLARITY.
 - THIS DRAWING IS A REPRESENTATION ONLY AND MAY NOT HAVE ALL ITEMS REQUIRED. PLEASE REFER TO ORDER!
 - THE CLEARANCE BETWEEN BOTTOM OF BUS OR BOTTOM OF UNDERBODY COMPARTMENTS AND GROUND WILL VARY ACCORDING TO TIRE SIZE, BUS LOAD, AND SUSPENSION TYPE.
 - THE MAXIMUM WIDTH AT BELT LINE OVER GUARD RAILS IS 96".
 - THE NOMINAL BUS HEIGHT IS BASED ON A STANDARD TIRE AND LARGEST SIZE TIRES.
 - THE MAXIMUM BUS HEIGHT IS BASED ON BODY WITH OPTIONS SUCH AS A/C UNITS, STROBE LIGHT, LARGEST SUSPENSION ETC.
 - OVER BUMPER DIMENSION DOES NOT TAKE INTO ACCOUNT OPTIONS THAT MAY ADD TO THE TOTAL LENGTH OF THE BUS, SUCH AS MIRRORS, LIGHTS AND CROSSING ARMS.
- THIS DRAWING AND ALL INFORMATION PROVIDED WITH IT ARE THE PROPERTY OF THOMAS BUILT BUSES, INC. ANY REPRODUCTION OR DISTRIBUTION OF THIS MATERIAL OR ANY PART WITHOUT WRITTEN PERMISSION OF THOMAS BUILT BUSES, INC. IS STRICTLY PROHIBITED.
COPYRIGHT THOMAS BUILT BUSES, INC.


THOMAS BUILT BUSES, INC.			
HIGH POINT, NC			
TITLE PLAN AND ELEVATION BODY 051MS			
DRN-10-28-25 BY: T. Dean		SIZE	DWG. NO.
SCALE 3/8"=12"		S	910241

ALL DIMENSIONS & FIGURES ARE REFERENCE ONLY!!

RIGHT SIDE OVERHEAD POCKET POSITIONS

POCKET	RAFTER	OFFSET
1	6	7.75

POCKET	RAFTER	OFFSET
1	4	16.75

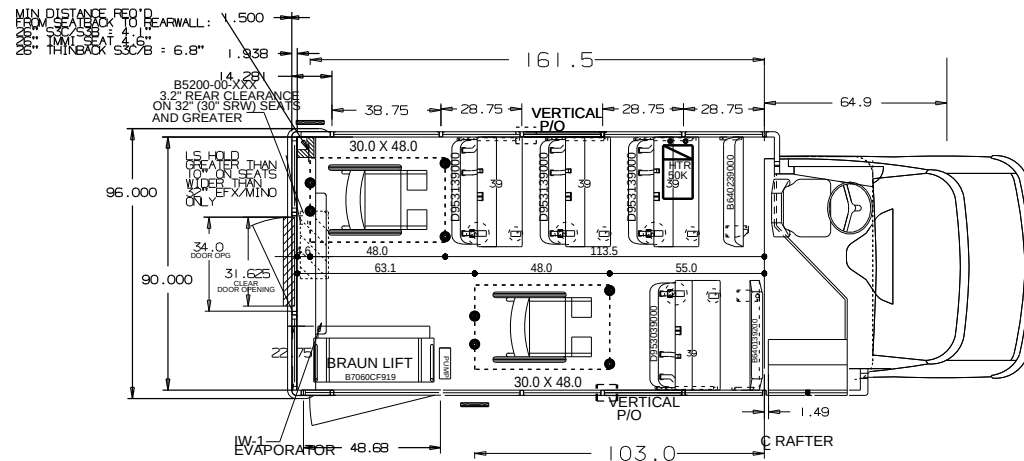

GENERAL NOTES

1. SOME ITEMS, SUCH AS CV MIRRORS, ROOF LUGGAGE RACKS, AND OTHER ITEMS, ARE SHOWN IN ONE VIEW ONLY FOR CLARITY.
2. THIS DRAWING IS A REPRESENTATION ONLY AND MAY NOT HAVE ALL ITEMS REQUIRED.
3. PLEASE REFER TO ONE OF THE FOLLOWING:
 - a. THE CLEARANCE BETWEEN BOTTOM OF BUS OR BOTTOM OF UNDERBODY COMPARTMENTS AND GROUND WILL VARY ACCORDING TO TIRE SIZE, BUS LOAD, AND SUSPENSION TYPE.
 - b. THE MAXIMUM WIDTH AT BELT LINE OVER GUARD RAIL IS 10' 0".
 - c. THE NOMINAL BUS HEIGHT IS BASED ON A STANDARD BODY AND LARGER BODIES MAY EXCEED THIS HEIGHT.
4. THE MAXIMUM BUS HEIGHT IS BASED ON BODY WITH OPTIONS SUCH AS A/C UNITS, STROBE LIGHT, LARGER SUSPENSION, ETC.
5. "OVER BUMPER" DIMENSION DOES NOT TAKE INTO ACCOUNT OPTIONS THAT MAY ADD TO THE TOTAL LENGTH OF THE BUS SUCH AS MIRRORS, LIGHTS AND CROSSING ARMS.

THIS DRAWING AND ALL INFORMATION PROVIDED WITH IT ARE THE PROPERTY OF THOMAS BUILT BUSES, INC. ANY REPRODUCTION OR DISTRIBUTION OF THIS MATERIAL OR ANY PART WITHOUT WRITTEN PERMISSION OF THOMAS BUILT BUSES, INC. IS STRICTLY PROHIBITED. COPYRIGHT THOMAS BUILT BUSES, INC.

THOMAS BUILT BUSES, INC
HIGH POINT, NC


TITLE SEATING DETAIL
BODY 051MS

DRN:10-28-25 BY:T. Dean	SIZE	DWG. NO.
SCALE 3/8"-1" = 1'-0"	S	910241

Model: Minotour DRW
Quote Number: 416223
Locality: WY

ALL DIMENSIONS & FIGURES ARE REFERENCE ONLY!!


LEFT SIDE SEAT HOLES			RIGHT SIDE SEAT HOLES		
HOLE	DIM "B1"	DIM "B2"	HOLE	DIM "C"	
1	57.182	111.569	1	9.756	
2	58.802	109.949	2	18.477	
3	60.401	108.349	3	35.636	
4	77.561	91.189	4	37.236	
5	88.582	80.168	5	38.856	
6	90.202	78.548	6	49.877	
7	91.802	76.948	7	67.037	
8	108.962	59.788	8	68.636	
9	119.982	48.769	9	70.257	
10	121.601	47.149	10	81.277	
11	123.202	45.549	11	98.437	
12	140.362	28.388	12	100.037	
13	150.862	17.888	13	101.657	

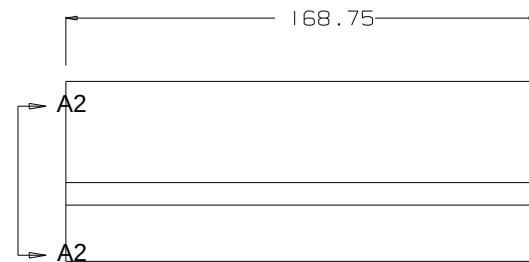


RAW PART #177406
FINISHED PART #256117-L01




FRONT OF BUS
LEFT SIDE PARTS

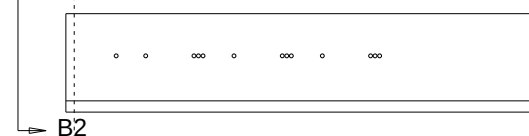


CENTER LINE
FIRST RAFTER

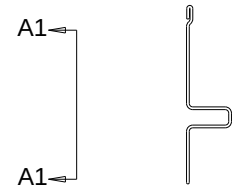

LEFT SIDE RAFTER
HOLE PUNCH
(A - A)

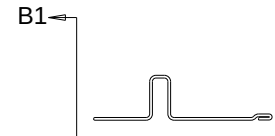


LEFT SIDE SEAT RAIL
HOLE PUNCH
(B - B)

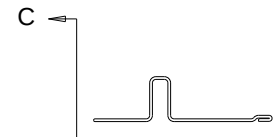


RIGHT SIDE SEAT RAIL
HOLE PUNCH
(C - C)




FRONT OF BUS
RIGHT SIDE PARTS

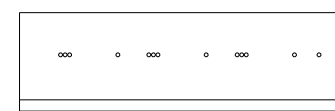

CENTER LINE
FIRST RAFTER

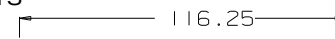

RAW PART #177407
FINISHED PART #256117-R01

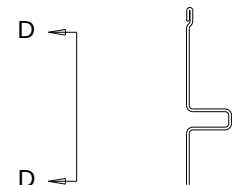


RIGHT SIDE RAFTER
HOLE PUNCH
(D - D)

ALL DIMENSIONS ARE
FOR REFERENCE ONLY

Model: Minotour DRW
Quote Number: 416223
Locality: WY

GENERAL NOTES		
1.	SOME ITEMS, SUCH AS CV MIRRORS, ROOF LUGGAGE RACKS, AND OTHER ITEMS, ARE SHOWN IN ONE VIEW ONLY FOR CLARITY.	
2.	THIS DRAWING IS A REPRESENTATION ONLY AND MAY NOT HAVE ALL ITEMS REQUIRED. PLEASE REFER TO ORDERING.	
3.	THE CLEARANCE BETWEEN BOTTOM OF BUS OR BOTTOM OF UNDERBODY COMPARTMENTS AND GROUND WILL VARY ACCORDING TO TIRE SIZE, BUS LOAD, AND SUSPENSION TYPE.	
4.	THE MAXIMUM WIDTH AT BELT LINE OVER GUARD RAILS IS 96".	

THOMAS BUILT BUSES, INC.		
HIGH POINT, NC WOODSTOCK, CANADA		
TITLE	SEAR RAIL - MINOTOUR BODY 051MS	
DRN:10-28-25	BY:T. Dean	SIZE
SCALE: 3/8"=12"		DWG. NO. 910241

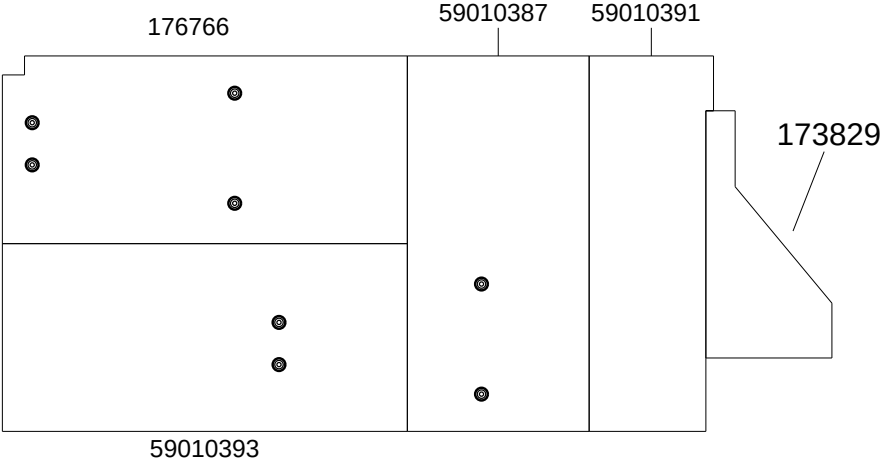

RAW PART	QTY
173829	1
59010391	1
59010387	1
176766	1
59010393	1

ALL DIMENSIONS ARE
FOR REFERENCE ONLY

- GENERAL NOTES
1. SOME ITEMS, SUCH AS CV MIRRORS, ROOF LUGGAGE RACKS, AND OTHER ITEMS, ARE SHOWN IN ONE VIEW ONLY FOR CLARITY.

2. THIS DRAWING IS A REPRESENTATION ONLY AND MAY NOT HAVE ALL ITEMS REQUIRED. PLEASE REFER TO ORDERING.

3. THE CLEARANCE BETWEEN BOTTOM OF BUS OR BOTTOM OF UNDERBODY COMPARTMENTS AND GROUND WILL VARY ACCORDING TO TIRE SIZE, BUS LOAD, AND SUSPENSION TYPE.

4. THE MAXIMUM WIDTH AT BELT LINE OVER GUARD RAILS IS 96".

5. THE NOMINAL BUS HEIGHT IS BASED ON A STANDARD 8'6" TALL PERSON.

6. THE MAXIMUM BUS HEIGHT IS BASED ON BODY WITH OPTIONS SUCH AS A/C UNITS, STROBE LIGHT, LARGEST SUSPENSION ETC.

7. "OVER BUMPER" DIMENSION DOES NOT TAKE INTO ACCOUNT OPTIONS THAT MAY ADD TO THE TOTAL LENGTH OF THE BUS, SUCH AS MIRRORS, LIGHTS AND CROSSING ARMS.
- THIS DRAWING AND ALL INFORMATION PROVIDED WITH IT ARE THE PROPERTY OF THOMAS BUILT BUSES, INC. ANY REPRODUCTION OR DISTRIBUTION OF THIS MATERIAL OR ANY PART WITHOUT WRITTEN PERMISSION OF THOMAS BUILT BUSES, INC. IS STRICTLY PROHIBITED.

COPYRIGHT 2004 THOMAS BUILT BUSES, INC.

FRONT OF BUS

Model: Minotour DRW
Quote Number: 416223
Locality: WY

THOMAS BUILT BUSES,INC			
HIGH POINT,NC			
TITLE	PLYWOOD FLOOR BODY 051MS		
DRN:10-28-25	BY:T. Dean	SIZE	DWG. NO.
SCALE 3/8"=12"		S	910241

***** WEIGHT O.K. *****

SEATINGPLAN: 910241
 ORDER NO: 416223
 YARD NO:
 BODY MODEL: 051MS
 CHASSIS MAKE: CHEV
 WHEELBASE: 159.0
 DATE: 10-28-25
 TIME: 09:01:19

Weight Summary	Front	%Front	Rear	%Rear	Total
Total Weight	4296.63	36%	7687.37	64%	11984.00
Allowables	4300.00		8600.00		12300.00
Unladen	3723.83	39%	5800.17	61%	9524.00
Base Body	487.62		2494.38		2982.00
Body Options	176.21		1425.79		1602.00
Base Chassis	3060.00		1880.00		4940.00
Chassis Options	0.00		0.00		0.00
Passenger	572.80		1887.20		2460.00
State Special	0.00		0.00		0.00

NOTES:

 * THE WEIGHT AND AXLE RATINGS IN THIS REPORT APPLY ONLY TO *
 * ORDER NO. 416223 AND REFERENCE SEATING PLAN 910241 *
 * ANY OPTIONS EXCEEDING 20 LBS. OR SEATING PLAN CHANGES NOT ON *
 * THIS REPORT OR MADE AFTER THE SUBMISSION DATE AND TIME WILL *
 * NULLIFY RESPONSIBILITY OF THOMAS BUILT BUSES ENGINEERING *
 * DEPARTMENT OF THE SAFE OPERATION OF THE VEHICLE *

* THIS SHEET MUST ACCOMPANY ORIGINAL ORDER.
 SIGNATURE OF ENGINEERING APPROVAL:

Shaw, Yolanda

***** BODY OPTIONS *****

Option	Description	Front	Rear	Total
B151300000	EXTERNAL STEP DRIVER'S SIDE	14.97	5.03	20.00
B158006051	MARINE GRADE PLYWOOD FLOOR	12.58	27.42	40.00
B172107000	GLASS-ENTRANCE DOOR, THERMO UPPER & LOWER	22.00	0.00	22.00
B173111000	STORM GLASS (TINTED TEMPERED)-RIGHT SIDE	8.02	7.98	16.00
B175110000	STORM GLASS (TINTED TEMPERED)-LEFT SIDE	8.02	7.98	16.00
B202001000	FIRE EXTINGUISHER - 5 LB.	4.91	0.09	5.00
B2050WY000	KIT - FIRST AID, 24 UNIT, COMPLIES W/WYOMING	4.00	0.00	4.00
B2060US000	KIT - BODY FLUID CLEAN-UP, COMPLIES W/NAT MIN	2.98	0.02	3.00
B209004000	REFLECTORIZED TRIANGLES-(3) IN OVERHEAD STORA	11.00	0.00	11.00
B216008000	DEFROSTER FAN-MOUNTED ON ENTRANCE DOOR CONTRO	3.95	0.05	4.00
B231015000	BACKING ALARM - HEAVY DUTY - 112DB	-0.84	2.84	2.00
B231019000	BACK-UP CAMERA SYSTEM - BLACK	1.00	0.00	1.00
B260305004	PREMIUM SPEAKERS - FOUR (4)	1.12	3.88	5.00
B293047000	SIGN-STOP,ELECTRIC LED FRONT SE1-7980	13.30	0.70	14.00
B295002000	DRIVER ALERT ELECTRONIC SIGN	-0.81	4.81	4.00
B295002000	DRIVER ALERT ELECTRONIC SIGN	2.37	1.63	4.00
B323010000	LED DRIVER'S DOME LIGHT-MINO	2.00	0.00	2.00
B343100005	SIDE DIRECTIONAL-PIN RED TURN,REAR OF AXLE	-0.47	2.47	2.00
B358004000	HALOGEN 8-LIGHT WARNING SYSTEM	4.59	5.41	10.00
B358028006	LED WARNING LIGHTS - STROBE,FOUR(4)AMBER & FO	4.90	5.10	10.00
B371017000	STROBE-SPEC 4.5"H 2ND SEC RR	0.63	4.37	5.00
B412003030	50,000 BTU HEATER - 3RD SECTION LEFT SIDE	6.90	9.10	16.00
B501010000	HEADER PAD - DRIVER'S ENTRANCE DOOR, GM	1.40	0.60	2.00

B502007000	PEDESTAL-MOUNTING,F/FAN & WARNING LGHT SWITCH	9.00	0.00	9.00
B50360M004	ELECTRIC ENTRANCE DOOR - W/VANDALOCK	9.86	4.14	14.00
B509000000	DOOR GLASS GUARD	1.00	0.00	1.00
B517044003	SINGLE LIFT DOOR-44"X60"CLEAR OPENING,REAR	-13.49	63.49	50.00
B525279001	HATCH-RF ESC SPEC ADVANTAGE H1976-025-111 ENG	2.10	12.90	15.00
B538503000	GUARD - CATALYTIC CONVERTOR	5.00	5.00	10.00
B543000051	BOTTOM RAIL	12.91	12.09	25.00
B548605000	051 - UNDER FLOOR REINFORCEMENT	-4.34	22.34	18.00
B548987003	RAISED FLAT FLOOR - 12.3K GM 6.6L MY2021 GASO	0.00	0.00	0.00 **
B567000000	TOW HOOKS - TWO (2)	-5.44	18.44	13.00
B570703000	BUMPER - REAR, 3/16" THICK (DRW)	-17.38	54.38	37.00
B571000100	FENDERETTES - TWO (2), MINOTOUR	0.00	6.00	6.00
B574127051	PADDED RAILS - BLACK FIRE BLOCK UPHOLSTERY	6.19	5.81	12.00
B599057000	BATTERY BOX - GM FLAT FLOOR DIESEL/GAS (2 BAT	23.09	22.91	46.00
B620000078	BARRIER STORAGE POUCH - TWO (2)	2.00	0.00	2.00
B640139200	39" BARR-VERT,WALL MT 45"H RS 2009	17.94	13.06	31.00
B640239000	39"8DEG BARR-REV. WALL-MT 45"H 2009	16.43	14.57	31.00
B7060MF919	BRAUN LIFT-MILLENNIUM(NL919FIB-2)FRONT-MNT PU	-101.88	470.88	369.00
B708338000	Q-STRAINT RETRACTABLE WC RESTRAINT SYS, MODEL	-37.95	61.95	24.00
B708506100	ALUMINUM BUTTON TRACK MOUNTED OVER WINDOW, 10	-0.42	1.42	1.00
B708506200	ALUMINUM BUTTON TRACK MOUNTED OVER WINDOW, 10	-0.06	1.06	1.00
B850170000	AIR CONDITIONER COMPRESSOR-SINGLE,MAX, GM 6.6	44.53	-4.53	40.00
D953139000	IMMI SBR 39" LS WALL MNT 3PT 3POS	31.04	48.96	80.00
D953139000	IMMI SBR 39" LS WALL MNT 3PT 3POS	15.25	64.75	80.00
D953139000	IMMI SBR 39" LS WALL MNT 3PT 3POS	-0.55	80.55	80.00
D953239000	IMMI SBR 39" RS WALL MNT 3PT 3POS	34.87	45.13	80.00
D953239000	IMMI SBR 39" RS WALL MNT 3PT 3POS	19.07	60.93	80.00
D953239000	IMMI SBR 39" RS WALL MNT 3PT 3POS	3.27	76.73	80.00
STD0MDSEAT	STANDARD DRIVERS SEAT FOR MINOTOUR DRW	0.00	0.00	0.00 **
STDMACCM3R	MINOTOUR AC CONDENSER CM3 RIGHT SIDE MT	36.64	61.36	98.00
STDMACIW1C	MINO AC EVAPORATOR IW-1 CTR MT	-60.98	111.98	51.00
Body Option Total		176.21	1425.79	1602.00

***** CHASSIS OPTIONS *****				
Option	Description	Front	Rear	Total

Chassis Option Total		0.00	0.00	0.00

***** PASSENGER WEIGHTS *****						
#	Option	Description	Side	Front	Rear	Total

1	B708338000	Q-STRAINT RETRACTABLE WC RESTRAI	LEFT SIDE	-38.11	188.11	150.00
3	D953139000	IMMI SBR 39" LS WALL MNT 3PT 3PO	LEFT SIDE	146.49	213.51	360.00
3	D953139000	IMMI SBR 39" LS WALL MNT 3PT 3PO	LEFT SIDE	75.40	284.60	360.00
3	D953139000	IMMI SBR 39" LS WALL MNT 3PT 3PO	LEFT SIDE	4.30	355.70	360.00
3	D953239000	IMMI SBR 39" RS WALL MNT 3PT 3PO	RIGHT SIDE	163.70	196.30	360.00
3	D953239000	IMMI SBR 39" RS WALL MNT 3PT 3PO	RIGHT SIDE	92.60	267.40	360.00
3	D953239000	IMMI SBR 39" RS WALL MNT 3PT 3PO	RIGHT SIDE	21.51	338.49	360.00
1	STD0MDSEAT	STANDARD DRIVERS SEAT FOR MINOTO	SIDE	106.92	43.08	150.00

Passenger Totals				572.80	1887.20	2460.00