

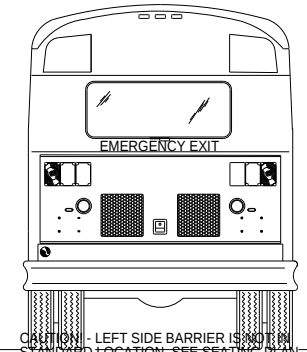


SEATING CAPACITY: 75 + DRIVER


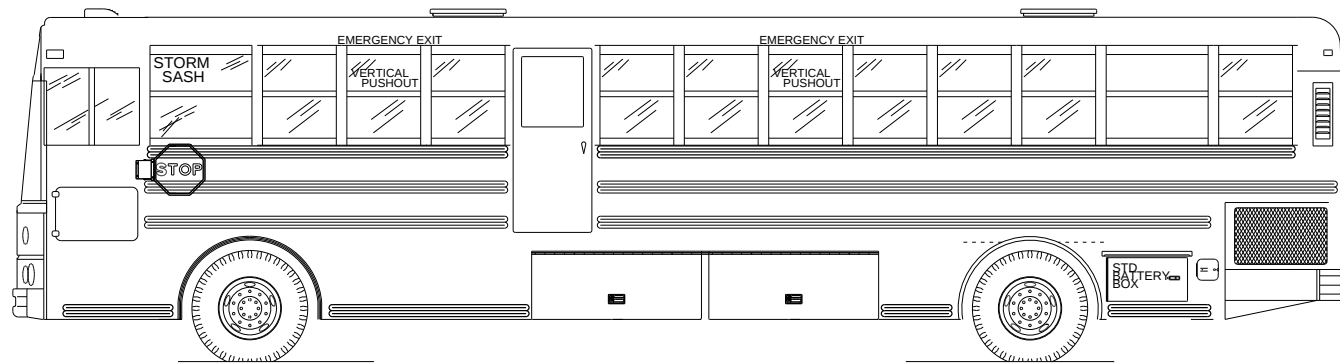


CAUTION! - LEFT SIDE BARRIER IS NOT IN STANDARD LOCATION, SEE SEATING PLAN.

CAUTION! - RIGHT SIDE BARRIER IS NOT IN STANDARD LOCATION, SEE SEATING PLAN.

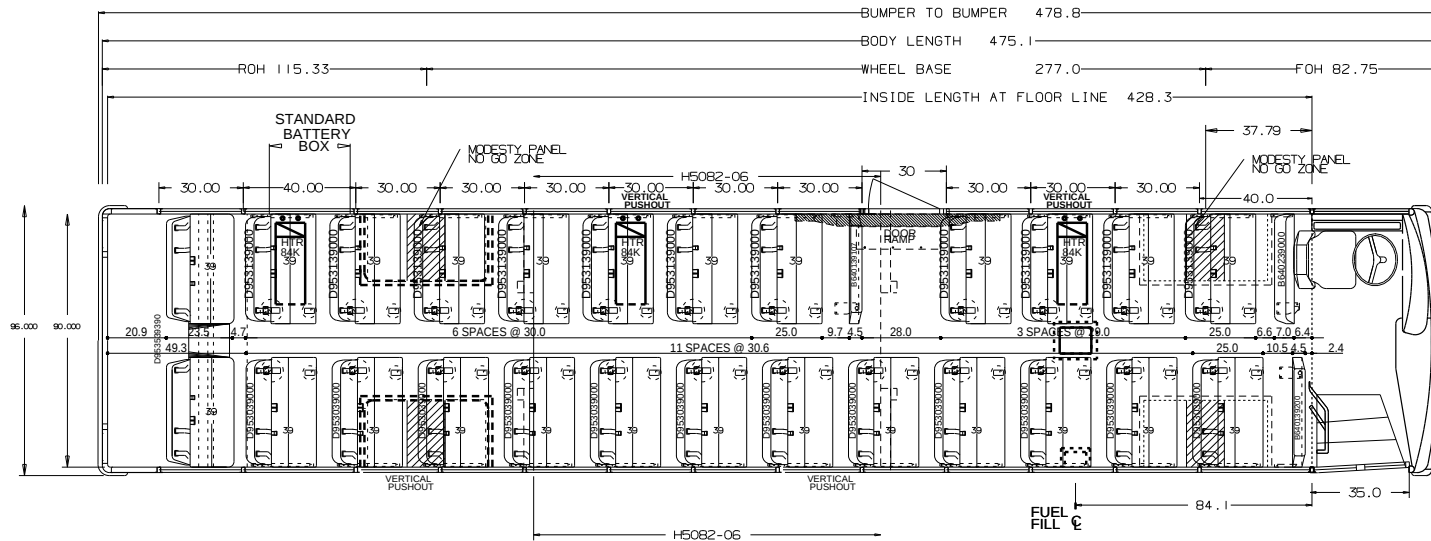

137.0" MAXIMUM HEIGHT (SEE NOTE 6)
127.0" NOMINAL HEIGHT (SEE NOTE 5)

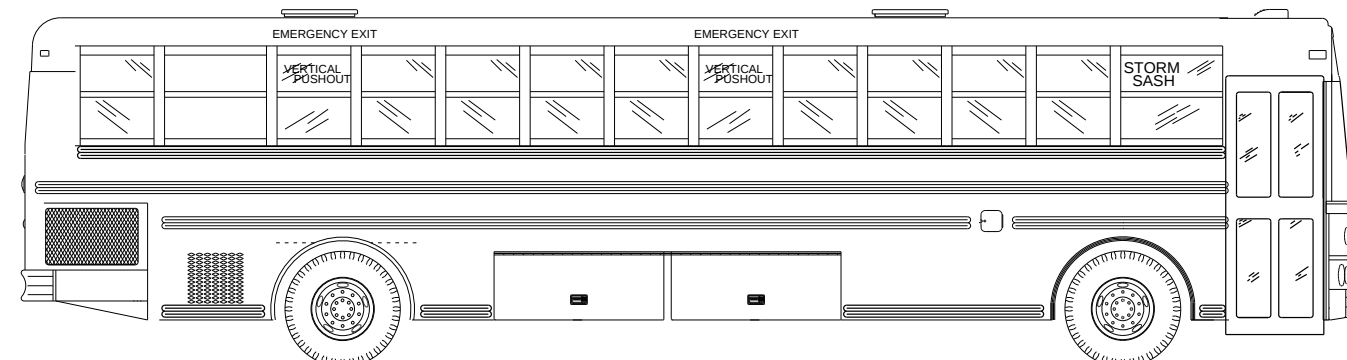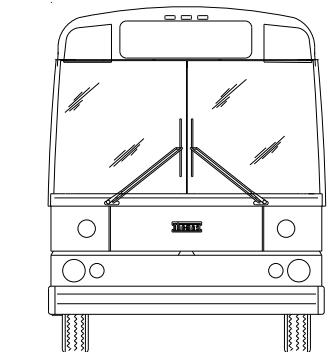

Model: HDX2
Quote Number: 416158
Locality: WY

GENERAL NOTES

- SOME ITEMS, SUCH AS CV MIRRORS, ROOF LUGGAGE RACKS, AND OTHER ITEMS, ARE SHOWN IN ONE VIEW ONLY FOR CLARITY.
- THIS DRAWING IS A REPRESENTATION ONLY AND MAY NOT HAVE ALL ITEMS REQUIRED. PLEASE REFER TO ORDER!
- THE CLEARANCE BETWEEN BOTTOM OF BUS OR BOTTOM OF UNDERBODY COMPARTMENTS AND GROUND WILL VARY ACCORDING TO TIRE SIZE, BUS LOAD, AND SUSPENSION TYPE.
- THE MAXIMUM WIDTH AT BELT LINE OVER GUARD RAILS IS 96".
- THE MAXIMUM BUS HEIGHT IS BASED ON A STANDARD TIRE AND LARGEST SIZE TIRES.
- THE MAXIMUM BUS HEIGHT IS BASED ON BODY WITH OPTIONS SUCH AS A/C UNITS, STROBE LIGHT, LARGEST SUSPENSION ETC.
- OVER BUMPER DIMENSION DOES NOT TAKE INTO ACCOUNT OPTIONS THAT MAY ADD TO THE TOTAL LENGTH OF THE BUS, SUCH AS MIRRORS, LIGHTS AND CROSSING ARMS.

THIS DRAWING AND ALL INFORMATION PROVIDED WITH IT ARE THE PROPERTY OF THOMAS BUILT BUSES, INC. ANY REPRODUCTION OR DISTRIBUTION OF THIS MATERIAL OR ANY PART WITHOUT WRITTEN PERMISSION OF THOMAS BUILT BUSES, INC. IS STRICTLY PROHIBITED. COPYRIGHT THOMAS BUILT BUSES, INC.

THOMAS BUILT BUSES, INC.
HIGH POINT, NC


TITLE PLAN AND ELEVATION
BODY 380DS

DRN: 09-22-25 BY: T. Dean SIZE DWG. NO.
SCALE 3/8"=12" S 911118


SIDE	ROW	SPACING	KNEE ROOM
LEFT		29.0	27.5
LEFT		30.0	28.5
RIGHT		30.6	29.1

ALL DIMENSIONS & FIGURES ARE REFERENCE ONLY!!




LEFT SIDE RAFTER HOLES				LEFT SIDE SEAT HOLES				RIGHT SIDE SEAT HOLES				RIGHT SIDE RAFTER HOLES			
HOLE	DIM "A1"	DIM "A2"	TYPE	HOLE	DIM "B1"	DIM "B2"		HOLE	DIM "C"			HOLE	DIM "D"	TYPE	
1	0.563	130.563	R1	1	1.063	130.063		1	11.463			1	0.563	R1	
2	15.563	115.563	SL	2	2.683	128.443		2	20.083			2	10.563	DP	
3	30.563	100.563	R1	3	4.282	126.843		3	37.243			3	13.863	SL	
4	45.563	85.563	SL	4	21.442	109.683		4	38.843			4	15.800	R3	
5	60.563	70.563	R1	5	30.063	101.063		5	40.462			5	25.800	R3	
6	71.325	59.800	R3	6	31.683	99.442		6	50.682			6	27.163	SL	
7	75.563	55.563	SL	7	33.282	97.843		7	67.843			7	37.800	WH	
8	81.325	49.800	R3	8	50.442	80.683		8	69.442			8	40.563	R2	
9	90.563	40.563	R2	9	59.063	72.063		9	71.063			9	49.800	R3	
10	93.325	37.800	WH	10	60.683	70.442		10	81.282			10	55.563	SL	
11	103.963	27.162	SL	11	62.282	68.843		11	98.442			11	59.800	R3	
12	105.325	25.800	R3	12	79.442	51.683		12	100.042			12	70.563	R1	
13	115.325	15.800	R3	13	88.063	43.063		13	101.662			13	85.563	SL	
14	117.263	13.862	SL	14	89.683	41.442		14	111.882			14	100.563	R1	
15	120.562	10.563	DP	15	91.282	39.843		15	129.042			15	115.563	SL	
16	130.563	0.563	R1	16	108.443	22.683		16	130.642			16	130.563	R1	
				17	116.843	14.282		17	132.262			17	145.563	SL	
1	0.563	220.563	R1	18	124.532	6.593		18	142.482			18	160.563	R1	
2	13.963	207.162	SL	19	126.282	4.843		19	159.642			19	175.563	SL	
3	27.262	193.863	SL					20	161.242			20	190.563	R1	
4	40.563	180.563	R1					21	162.862			21	205.563	SL	
5	45.075	176.050	R3					22	173.082			22	220.563	R1	
6	55.075	166.050	R3					23	190.242			23	235.563	SL	
7	55.563	165.563	SL					24	191.842			24	250.563	R1	
8	67.075	154.050	WH					25	193.462			25	265.563	SL	
9	70.563	150.563	R2					26	203.682			26	280.563	R1	
10	79.075	142.050	R3					27	220.842			27	292.050	R3	
11	85.563	135.563	SL					28	222.442			28	295.563	SL	
12	89.075	132.050	R3					29	224.062			29	302.050	R3	
13	100.563	120.563	R1					30	234.282			30	310.563	R2	
14	115.563	105.563	SL					31	251.442			31	314.050	WH	
15	130.563	90.563	R1					32	253.042			32	325.563	SL	
16	145.563	75.563	SL					33	254.662			33	326.050	R3	
17	160.563	60.563	R1					34	264.882			34	336.050	R3	
18	175.563	45.563	SL					35	282.043			35	340.563	R1	
19	190.563	30.563	R1					36	283.643			36	353.863	SL	
20	205.563	15.563	SL					37	285.263			37	367.163	SL	
21	210.562	10.563	DP					38	295.483						
22	220.563	0.563	R1					39	312.643						
								40	314.243						
								41	315.863						
								42	326.083						
								43	343.243						
								44	344.843						
								45	346.463						
								46	356.683						
								47	373.843						
								48	375.443						
								49	377.063						

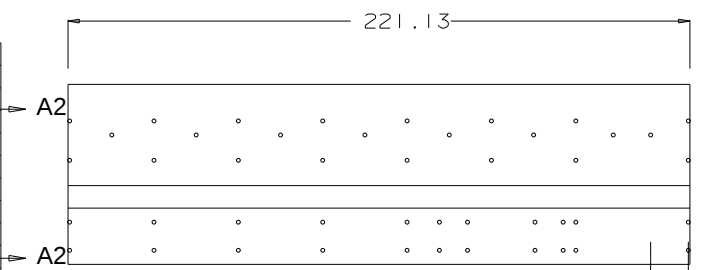

RAW PART #172671
FINISHED PART #251805-L02
THROUGH PART #251809-L02

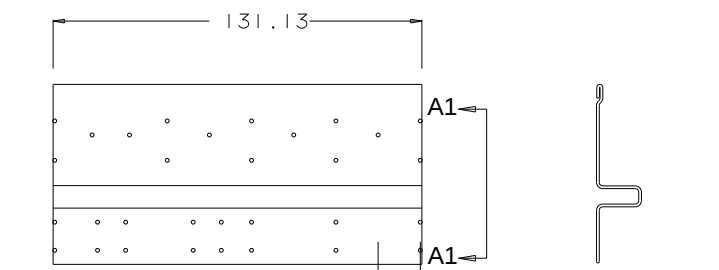

RAW PART #172659
FINISHED PART #251805-R01
THROUGH PART #251809-R01

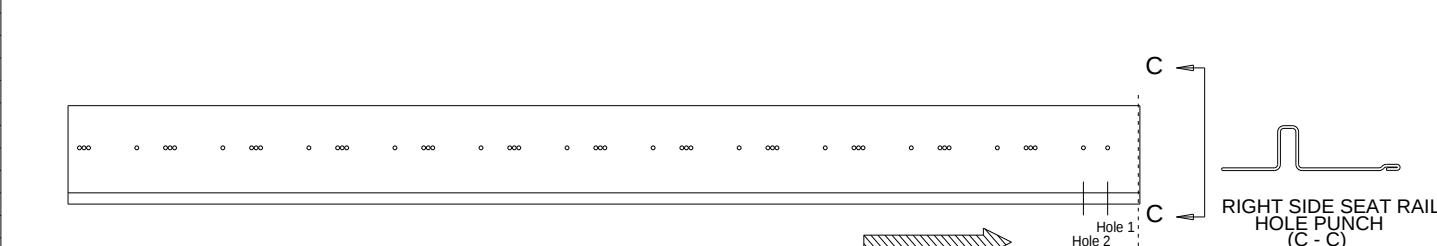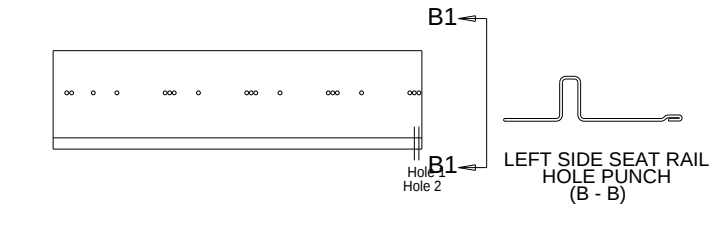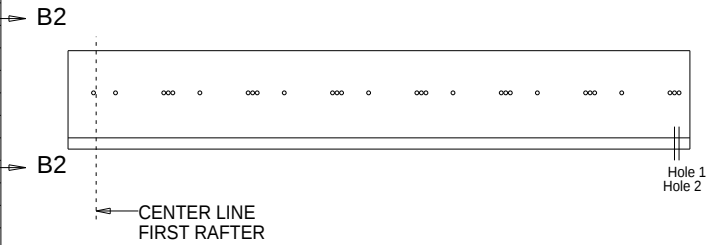

RAW PART #236705
FINISHED PART #251805-R01
THROUGH PART #251809-R01

ALL DIMENSIONS ARE
FOR REFERENCE ONLY

Model: HDX2
Quote Number: 416158
Locality: WY

GENERAL NOTES
1. SOME ITEMS, SUCH AS CV MIRRORS, ROOF LUGGAGE RACKS, AND OTHER ITEMS, ARE SHOWN IN ONE VIEW ONLY FOR CLARITY.
2. THIS DRAWING IS A REPRESENTATION ONLY AND MAY NOT HAVE ALL ITEMS REQUIRED. PLEASE REFER TO ORDERING.
3. THE CLEARANCE BETWEEN BOTTOM OF BUS OR BOTTOM OF UNDERBODY COMPARTMENTS AND GROUND WILL VARY ACCORDING TO TIRE SIZE, BUS LOAD, AND SUSPENSION TYPE.
4. THE MAXIMUM WIDTH AT BELT LINE OVER GUARD RAILS IS 96".

THIS DRAWING AND ALL INFORMATION PROVIDED WITH IT ARE THE PROPERTY OF THOMAS BUILT BUSES, INC. ANY REPRODUCTION OR DISTRIBUTION OF THIS MATERIAL OR ANY PART WITHOUT WRITTEN PERMISSION OF THOMAS BUILT BUSES, INC. IS STRICTLY PROHIBITED. COPYRIGHT 2004 THOMAS BUILT BUSES, INC.

THOMAS BUILT BUSES, INC
HIGH POINT, NC WOODSTOCK, CANADA


TITLE SEAT RAIL - HDX2
BODY 380DS

DRN: 09-22-25 BY: T. Dean


SCALE 3/8"=12"

SIZE S

DWG. NO. 911118

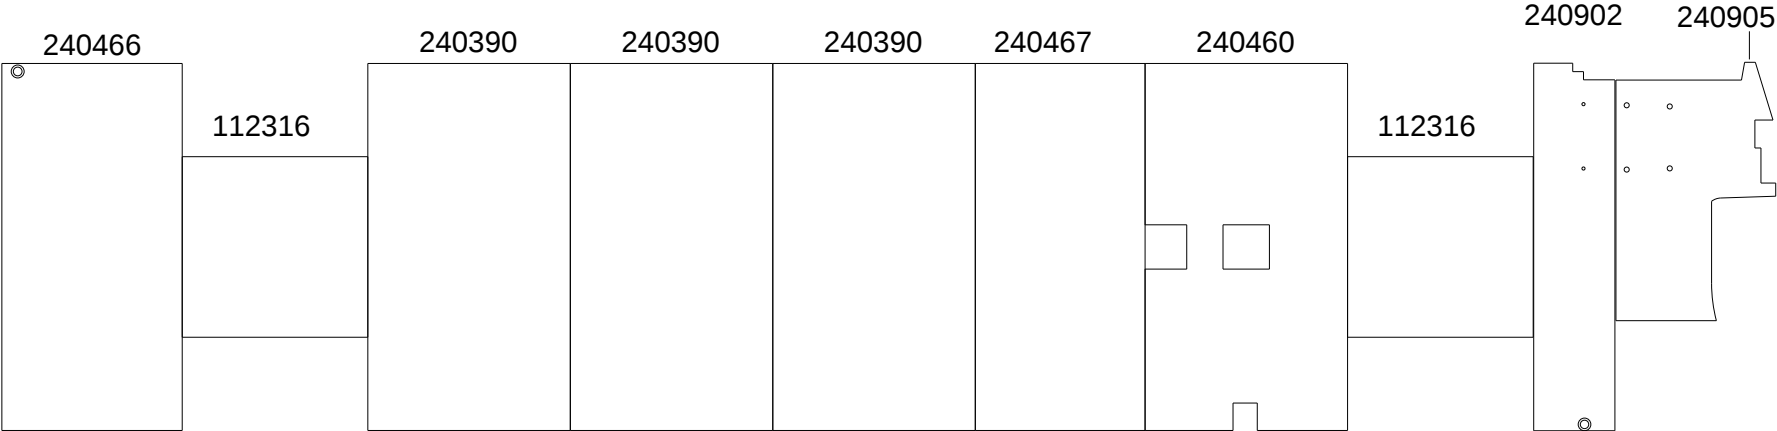

RAW PART	CUSTOM PART	QTY
240905		
240902		
112316		
240460		
240467		
240390		
240390		
240390		
112316		
240466		

 FRONT OF BUS


Model: HDX2
Quote Number: 416158
Locality: WY

ALL DIMENSIONS ARE FOR REFERENCE ONLY

- GENERAL NOTES
1. SOME ITEMS, SUCH AS CV MIRRORS, ROOF LUGGAGE RACKS, AND OTHER ITEMS, ARE SHOWN IN ONE VIEW ONLY FOR CLARITY.

2. THIS DRAWING IS A REPRESENTATION ONLY AND MAY NOT HAVE ALL ITEMS REQUIRED. PLEASE REFER TO ORDERING.

3. THE CLEARANCE BETWEEN BOTTOM OF BUS OR BOTTOM OF UNDERBODY COMPARTMENTS AND GROUND WILL VARY ACCORDING TO TIRE SIZE, BUS LOAD, AND SUSPENSION TYPE.

4. THE MAXIMUM WIDTH AT BELT LINE OVER GUARD RAILS IS 96".

5. THE NOMINAL BUS HEIGHT IS BASED ON A STANDARD 8'6" TALL AND LARGEST SIZE TIRES.

6. THE MAXIMUM BUS HEIGHT IS BASED ON BODY WITH OPTIONS SUCH AS A/C UNITS, STROBE LIGHT, LARGEST SUSPENSION ETC.

7. OVER BUMPER DIMENSION DOES NOT TAKE INTO ACCOUNT OPTIONS THAT MAY ADD TO THE TOTAL LENGTH OF THE BUS, SUCH AS MIRRORS, LIGHTS AND CROSSING ARMES.
- THIS DRAWING AND ALL INFORMATION PROVIDED WITH IT ARE THE PROPERTY OF THOMAS BUILT BUSES, INC. ANY REPRODUCTION OR DISTRIBUTION OF THIS MATERIAL OR ANY PART WITHOUT WRITTEN PERMISSION OF THOMAS BUILT BUSES, INC. IS STRICTLY PROHIBITED. COPYRIGHT 2004 THOMAS BUILT BUSES, INC.

THOMAS BUILT BUSES, INC			
HIGH POINT, NC			
TITLE		DWG. NO.	
PLYWOOD FLOOR BODY 380DS		911118	
DRN: 09-22-25	BY: T. Dean	SIZE	S
SCALE	3/8"=12"		

***** WEIGHT O.K. *****

SEATINGPLAN: 911118
 ORDER NO: 416158
 YARD NO:
 BODY MODEL: 380DS
 CHASSIS MAKE: THOS
 WHEELBASE: 277.0
 DATE: 09-22-25
 TIME: 16:09:33

Weight Summary	Front	%Front	Rear	%Rear	Total
Total Weight	12397.93	37%	21011.07	63%	33409.00
Allowables	13220.00		23000.00		36200.00
Unladen	8831.18	36%	15427.82	64%	24259.00
Base Body	3527.13		4077.87		7605.00
Body Options	2067.26		2122.74		4190.00
Base Chassis	2523.00		7433.00		9956.00
Chassis Options	713.79		1794.21		2508.00
Passenger	3566.75		5583.25		9150.00
State Special	0.00		0.00		0.00

NOTES:

 * THE WEIGHT AND AXLE RATINGS IN THIS REPORT APPLY ONLY TO *
 * ORDER NO. 416158 AND REFERENCE SEATING PLAN 911118 *
 * ANY OPTIONS EXCEEDING 20 LBS. OR SEATING PLAN CHANGES NOT ON *
 * THIS REPORT OR MADE AFTER THE SUBMISSION DATE AND TIME WILL *
 * NULLIFY RESPONSIBILITY OF THOMAS BUILT BUSES ENGINEERING *
 * DEPARTMENT OF THE SAFE OPERATION OF THE VEHICLE *

* THIS SHEET MUST ACCOMPANY ORIGINAL ORDER.
 SIGNATURE OF ENGINEERING APPROVAL:

Turner, Jason

***** BODY OPTIONS *****				
Option	Description	Front	Rear	Total
B640139107	39" BARR-VERT,WALL MT 45" H LS LEFT SIDE	17.16	13.84	31.00
B640139200	39" BARR-VERT,WALL MT 45"H RS RIGHT SIDE	34.79	-3.79	31.00
B640239000	39"8DEG BARR-REV. WALL-MT 45"H LEFT SIDE	34.26	-3.26	31.00
D700840L00	GLASS-WDO STORM TEMP 40" L	12.77	-0.77	12.00
D700840R00	GLASS-WDO STORM TEMP 40" R	12.77	-0.77	12.00
D900104001	SEAT-DRIVER NATIONAL W/HEAT	60.97	-10.97	50.00
D900302001	ARMREST NATIONAL DR'S ST. BOTH	4.85	1.15	6.00
D900503007	PEDESTAL-NATIONAL AIR 2 SHOCKS	38.82	9.18	48.00
D901600001	ELEC-PEDESTAL, HEATED SEAT NAT	84.00	0.00	84.00
D953139000	SBR 39 LS WALL 3PT3 LEFT SIDE	82.51	-2.51	80.00
D953139000	SBR 39 LS WALL 3PT3 LEFT SIDE	74.14	5.86	80.00
D953139000	SBR 39 LS WALL 3PT3 LEFT SIDE	65.76	14.24	80.00
D953139000	SBR 39 LS WALL 3PT3 LEFT SIDE	57.39	22.61	80.00
D953139000	SBR 39 LS WALL 3PT3 LEFT SIDE	37.98	42.02	80.00
D953139000	SBR 39 LS WALL 3PT3 LEFT SIDE	29.31	50.69	80.00
D953139000	SBR 39 LS WALL 3PT3 LEFT SIDE	20.65	59.35	80.00
D953139000	SBR 39 LS WALL 3PT3 LEFT SIDE	11.99	68.01	80.00
D953139000	SBR 39 LS WALL 3PT3 LEFT SIDE	3.32	76.68	80.00
D953139000	SBR 39 LS WALL 3PT3 LEFT SIDE	-5.34	85.34	80.00
D953139000	SBR 39 LS WALL 3PT3 LEFT SIDE	-14.01	94.01	80.00
D953239000	SBR 39 RS WALL 3PT3 RIGHT SIDE	83.26	-3.26	80.00
D953239000	SBR 39 RS WALL 3PT3 RIGHT SIDE	74.43	5.57	80.00
D953239000	SBR 39 RS WALL 3PT3 RIGHT SIDE	65.59	14.41	80.00

* * * WEIGHT DISTRIBUTION REPORT * * *

D953239000	SBR 39 RS WALL 3PT3 RIGHT SIDE	56.75	23.25	80.00
D953239000	SBR 39 RS WALL 3PT3 RIGHT SIDE	47.91	32.09	80.00
D953239000	SBR 39 RS WALL 3PT3 RIGHT SIDE	39.08	40.92	80.00
D953239000	SBR 39 RS WALL 3PT3 RIGHT SIDE	30.24	49.76	80.00
D953239000	SBR 39 RS WALL 3PT3 RIGHT SIDE	21.40	58.60	80.00
D953239000	SBR 39 RS WALL 3PT3 RIGHT SIDE	12.56	67.44	80.00
D953239000	SBR 39 RS WALL 3PT3 RIGHT SIDE	3.73	76.27	80.00
D953239000	SBR 39 RS WALL 3PT3 RIGHT SIDE	-5.11	85.11	80.00
D953239000	SBR 39 RS WALL 3PT3 RIGHT SIDE	-13.95	93.95	80.00
D953539390	SBR 39/39 DAV 3PT FLEX LEFT SIDE	-36.06	161.06	125.00
G100015000	Device-Rear Deflection Wing Ye	17.00	0.00	17.00
H103900000	FE-5 3A-40BC	5.00	0.00	5.00
H105400001	FAN-CIRC MID W/S HDR BLACK (1)	2.74	0.26	3.00
H105600000	FAN-CIRC DRV'S WDO HDR BLACK	2.57	0.43	3.00
H105800001	HORN-AIR, UNDER FLOOR	4.00	0.00	4.00
H106500000	VISOR-W/S SUN 6"X30" TINTED	2.87	0.13	3.00
H106600003	HORN-SPEAKER CHASSIS MOUNTED	2.09	-0.09	2.00
H106902000	RADIO-AM/FM DEA700 W/PAGE	4.61	-0.61	4.00
H108800002	FLAPS-MUD, REAR 22.5"W	12.00	0.00	12.00
H108900001	FLAPS-MUD, FRONT 16"W X 12"H	10.92	1.08	12.00
H110024WYG	KIT,FIRST AID 24 UNIT WYOMING	4.00	0.00	4.00
H110101WYG	KIT,BODY FLUID CLEAN UP WY.	12.00	0.00	12.00
H111700000	FE-5 3A-40BC ADDITIONAL	5.00	0.00	5.00
H122400000	TRIANGLES-REFL. 3 W/BOX	11.00	0.00	11.00
H123000002	DOOR-STORAGE BOX W/O GLASS	25.02	4.98	30.00
H123800000	ANTENNA - RADIO SWIVEL BASE	1.77	0.23	2.00
H124202000	MOTOR-XING ARM ELEC.SPECIALTY	20.90	-5.90	15.00
H140024WYG	KIT, FAK 24 UNIT WYOMING ADDTL	4.00	0.00	4.00
H300601002	DOOR-ACC SOLID PANEL	20.00	0.00	20.00
H304100000	DOOR-SI EMERG LS CTR 30" OPG	61.30	38.70	100.00
H358208000	HALO 8-LIGHT WARN SYSTEM	4.19	5.81	10.00
H400200001	MONITOR-LPS WARN NONE	3.00	0.00	3.00
H500001006	ACCUSTYLE, HTD, RMT, RS EXTND	17.35	0.65	18.00
H500605010	SIGN-STOP, ELEC FRT #SE2-7500C	27.19	0.81	28.00
H505701021	FENDERETTE-STL/RBR (4)	0.00	6.00	6.00
H508200006	LUGGAGE COMPT-THRU,DELUXE-125"	246.40	348.60	595.00
H601701380	FLR-PLYWD MARINE GRADE 251T	382.00	0.00	382.00
H602001380	SPEAKERS-INT. 30 WAT.(8) 380	11.00	0.00	11.00
H602200008	MIRROR-INT 6"X30" CAMERA & LEV	7.13	0.87	8.00
H602500380	RACK-LUGGAGE INT TUBULAR	43.88	242.12	286.00
H603603084	HTR-U/S LS 84,000 BTU LOC 3	19.04	3.96	23.00
H604108084	HTR-U/S LS 84,000 BTU LOC 8	6.00	17.00	23.00
H604412084	HTR-U/S LS 84,000 BTU LOC 12	-4.04	27.04	23.00
H609600500	INSULATION-SIDELINING 2" POLY	2.00	0.00	2.00
H609800000	INSULATION-RR BULKHEAD 2" POLY	2.00	0.00	2.00
H609901002	INSULATION-FRT BULKHEAD W/ACRS	2.00	0.00	2.00
H610339003	RAIL-ASIST FT ENT DR 39"W 1.2 Y	6.01	1.99	8.00
H610600380	INSULATION - RAFTER CAVITY 380	2.00	0.00	2.00
H611000003	RAIL-ASSIST FRT ENT DR RS 1.25 YEL	4.40	0.60	5.00
H614230001	RAMP-SI DR 30" @ DOOR SILL	3.11	1.89	5.00
H616900000	INSULATION-INT SHORT REAR END	2.00	0.00	2.00
H701600010	WDO-DRIVER'S STORM TEMP	21.99	1.01	23.00
H901039000	KICKPLATE-MOD.PANEL RS 39"	5.00	0.00	5.00
STDRH1976	ROOF HATCH MODEL 1976 ENG (D107317000)	11.63	3.37	15.00
STDRH1976	ROOF HATCH MODEL 1976 ENG (D107317000)	0.26	14.74	15.00
STDYDFTKLS	DEF TANK DOOR LS HDX	-30.97	180.97	150.00
Body Option Total		2067.26	2122.74	4190.00

***** CHASSIS OPTIONS *****				
Option	Description	Front	Rear	Total
C136008000	DET FT AXLE-14,600 LB. VS STD	35.00	0.00	35.00
C182900000	TRIPLE 12-VLT GRP 31 BATTERIES	-20.40	147.40	127.00
C186500000	CHASSIS MOUNTED BATTERY BOX, HDX2	-7.34	56.34	49.00
C233100001	Webasto Pro 90 HTR	30.00	0.00	30.00
C233100002	WEBASTO 17K EVO HTR	30.00	0.00	30.00
C242600300	CUMMINS L9-300 ENGINE (HDX)	-172.74	722.74	550.00
C336504000	100 GAL FUEL TANK BTR	343.92	12.08	356.00
C340500000	TOW HOOKS, FRONT - TWO (2)	12.89	-2.89	10.00
C341002000	TOW HOOKS- REAR (2)	10.00	0.00	10.00
C343000000	ENGINE SKID BAR	-20.00	74.00	54.00
C430500000	FRONT SUSPENSION CAP. 14600 LB	10.00	0.00	10.00
C443000000	HENDRICKSN"COMFORT AIR"SUSPENS	0.00	-70.00	-70.00
C531151000	MICHELIN 11R22.5 16H PLY XDN2	0.00	524.00	524.00
C531603000	MICHELIN 11R22.5 16(H)PLY XZE2	252.00	0.00	252.00
C599000004	BATT HLD DOWN BRCKT-DELX 3 BAT	46.47	2.53	49.00

* * * WEIGHT DISTRIBUTION REPORT * * *

C656007000 DISC WHEEL-8.25X22.5,5H(BLACK)	164.00	0.00	164.00
C656007000 DISC WHEEL-8.25X22.5,5H(BLACK)	0.00	328.00	328.00
Chassis Option Total	713.79	1794.21	2508.00

***** PASSENGER WEIGHTS *****						
# Option	Description		Side	Front	Rear	Total
1 D900104001	SEAT-DRIVER NATIONAL W/HEAT		SIDE	168.84	-18.84	150.00
3 D953139000	SBR 39 LS WALL 3PT3 LEFT SIDE	LEFT	SIDE	375.21	-15.21	360.00
3 D953139000	SBR 39 LS WALL 3PT3 LEFT SIDE	LEFT	SIDE	337.52	22.48	360.00
3 D953139000	SBR 39 LS WALL 3PT3 LEFT SIDE	LEFT	SIDE	299.83	60.17	360.00
3 D953139000	SBR 39 LS WALL 3PT3 LEFT SIDE	LEFT	SIDE	262.14	97.86	360.00
3 D953139000	SBR 39 LS WALL 3PT3 LEFT SIDE	LEFT	SIDE	174.80	185.20	360.00
3 D953139000	SBR 39 LS WALL 3PT3 LEFT SIDE	LEFT	SIDE	135.81	224.19	360.00
3 D953139000	SBR 39 LS WALL 3PT3 LEFT SIDE	LEFT	SIDE	96.82	263.18	360.00
3 D953139000	SBR 39 LS WALL 3PT3 LEFT SIDE	LEFT	SIDE	57.83	302.17	360.00
3 D953139000	SBR 39 LS WALL 3PT3 LEFT SIDE	LEFT	SIDE	18.84	341.16	360.00
3 D953139000	SBR 39 LS WALL 3PT3 LEFT SIDE	LEFT	SIDE	-20.14	380.14	360.00
3 D953139000	SBR 39 LS WALL 3PT3 LEFT SIDE	LEFT	SIDE	-59.13	419.13	360.00
6 D953539390	SBR 39/39 DAV 3PT FLEX LEFT SIDE	LEFT	SIDE	-199.88	919.88	720.00
3 D953239000	SBR 39 RS WALL 3PT3 RIGHT SIDE	RIGHT	SIDE	378.58	-18.58	360.00
3 D953239000	SBR 39 RS WALL 3PT3 RIGHT SIDE	RIGHT	SIDE	338.82	21.18	360.00
3 D953239000	SBR 39 RS WALL 3PT3 RIGHT SIDE	RIGHT	SIDE	299.05	60.95	360.00
3 D953239000	SBR 39 RS WALL 3PT3 RIGHT SIDE	RIGHT	SIDE	259.28	100.72	360.00
3 D953239000	SBR 39 RS WALL 3PT3 RIGHT SIDE	RIGHT	SIDE	219.51	140.49	360.00
3 D953239000	SBR 39 RS WALL 3PT3 RIGHT SIDE	RIGHT	SIDE	179.74	180.26	360.00
3 D953239000	SBR 39 RS WALL 3PT3 RIGHT SIDE	RIGHT	SIDE	139.97	220.03	360.00
3 D953239000	SBR 39 RS WALL 3PT3 RIGHT SIDE	RIGHT	SIDE	100.20	259.80	360.00
3 D953239000	SBR 39 RS WALL 3PT3 RIGHT SIDE	RIGHT	SIDE	60.43	299.57	360.00
3 D953239000	SBR 39 RS WALL 3PT3 RIGHT SIDE	RIGHT	SIDE	20.66	339.34	360.00
3 D953239000	SBR 39 RS WALL 3PT3 RIGHT SIDE	RIGHT	SIDE	-19.10	379.10	360.00
3 D953239000	SBR 39 RS WALL 3PT3 RIGHT SIDE	RIGHT	SIDE	-58.87	418.87	360.00
Passenger Totals				3566.75	5583.25	9150.00